

Plates of low thickness at each Course




Plates of highest thickness at each Course

ROOF PLAN
SCALE 1 : 200



CEYLON PETROLEUM CORPORATION
4TH FLOOR, NO. 609, DR. DANISTER DE SILVA MAWATHA,
COLOMBO 09,
SRI LANKA.

Plate thickness of the Roof plates
Drawing No : CPC_TK39_Bottom_T

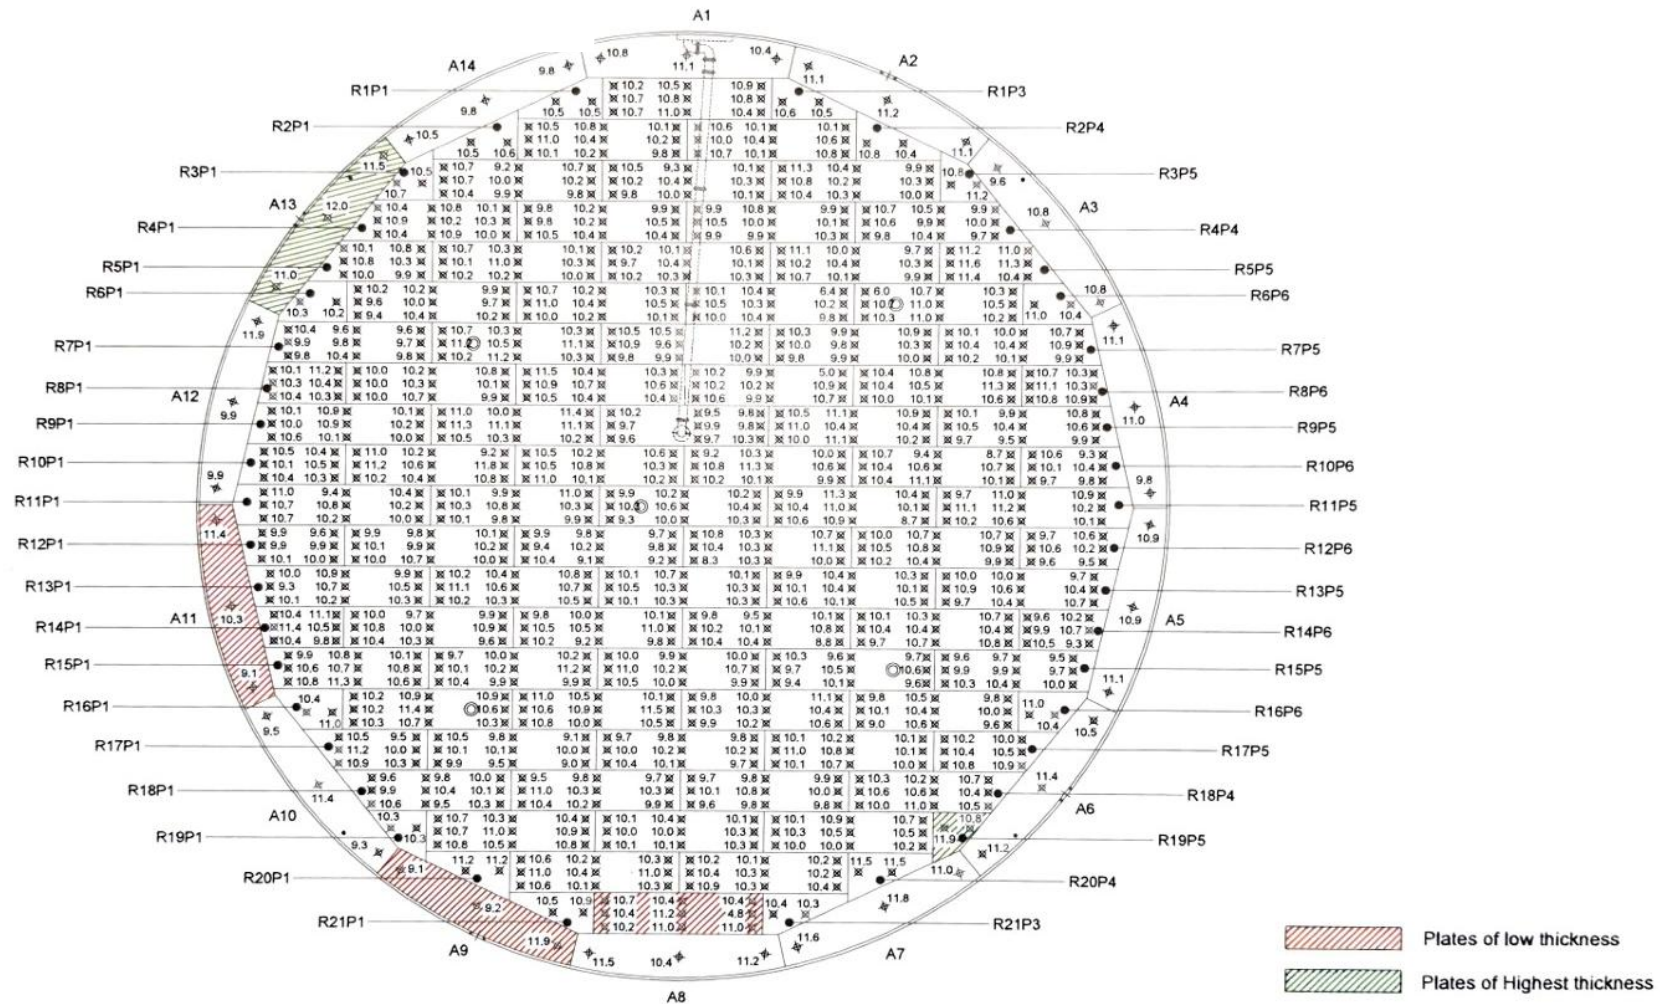

FLOOR PLATE THICKNESS SURVEY RESULTS - 2024
SCALE 1 : 200

Plate thickness of the Bottom plates

Drawing No : CPC_TK39_Bottom_T