



FRONT ELEVATION
SCALE: 1:100

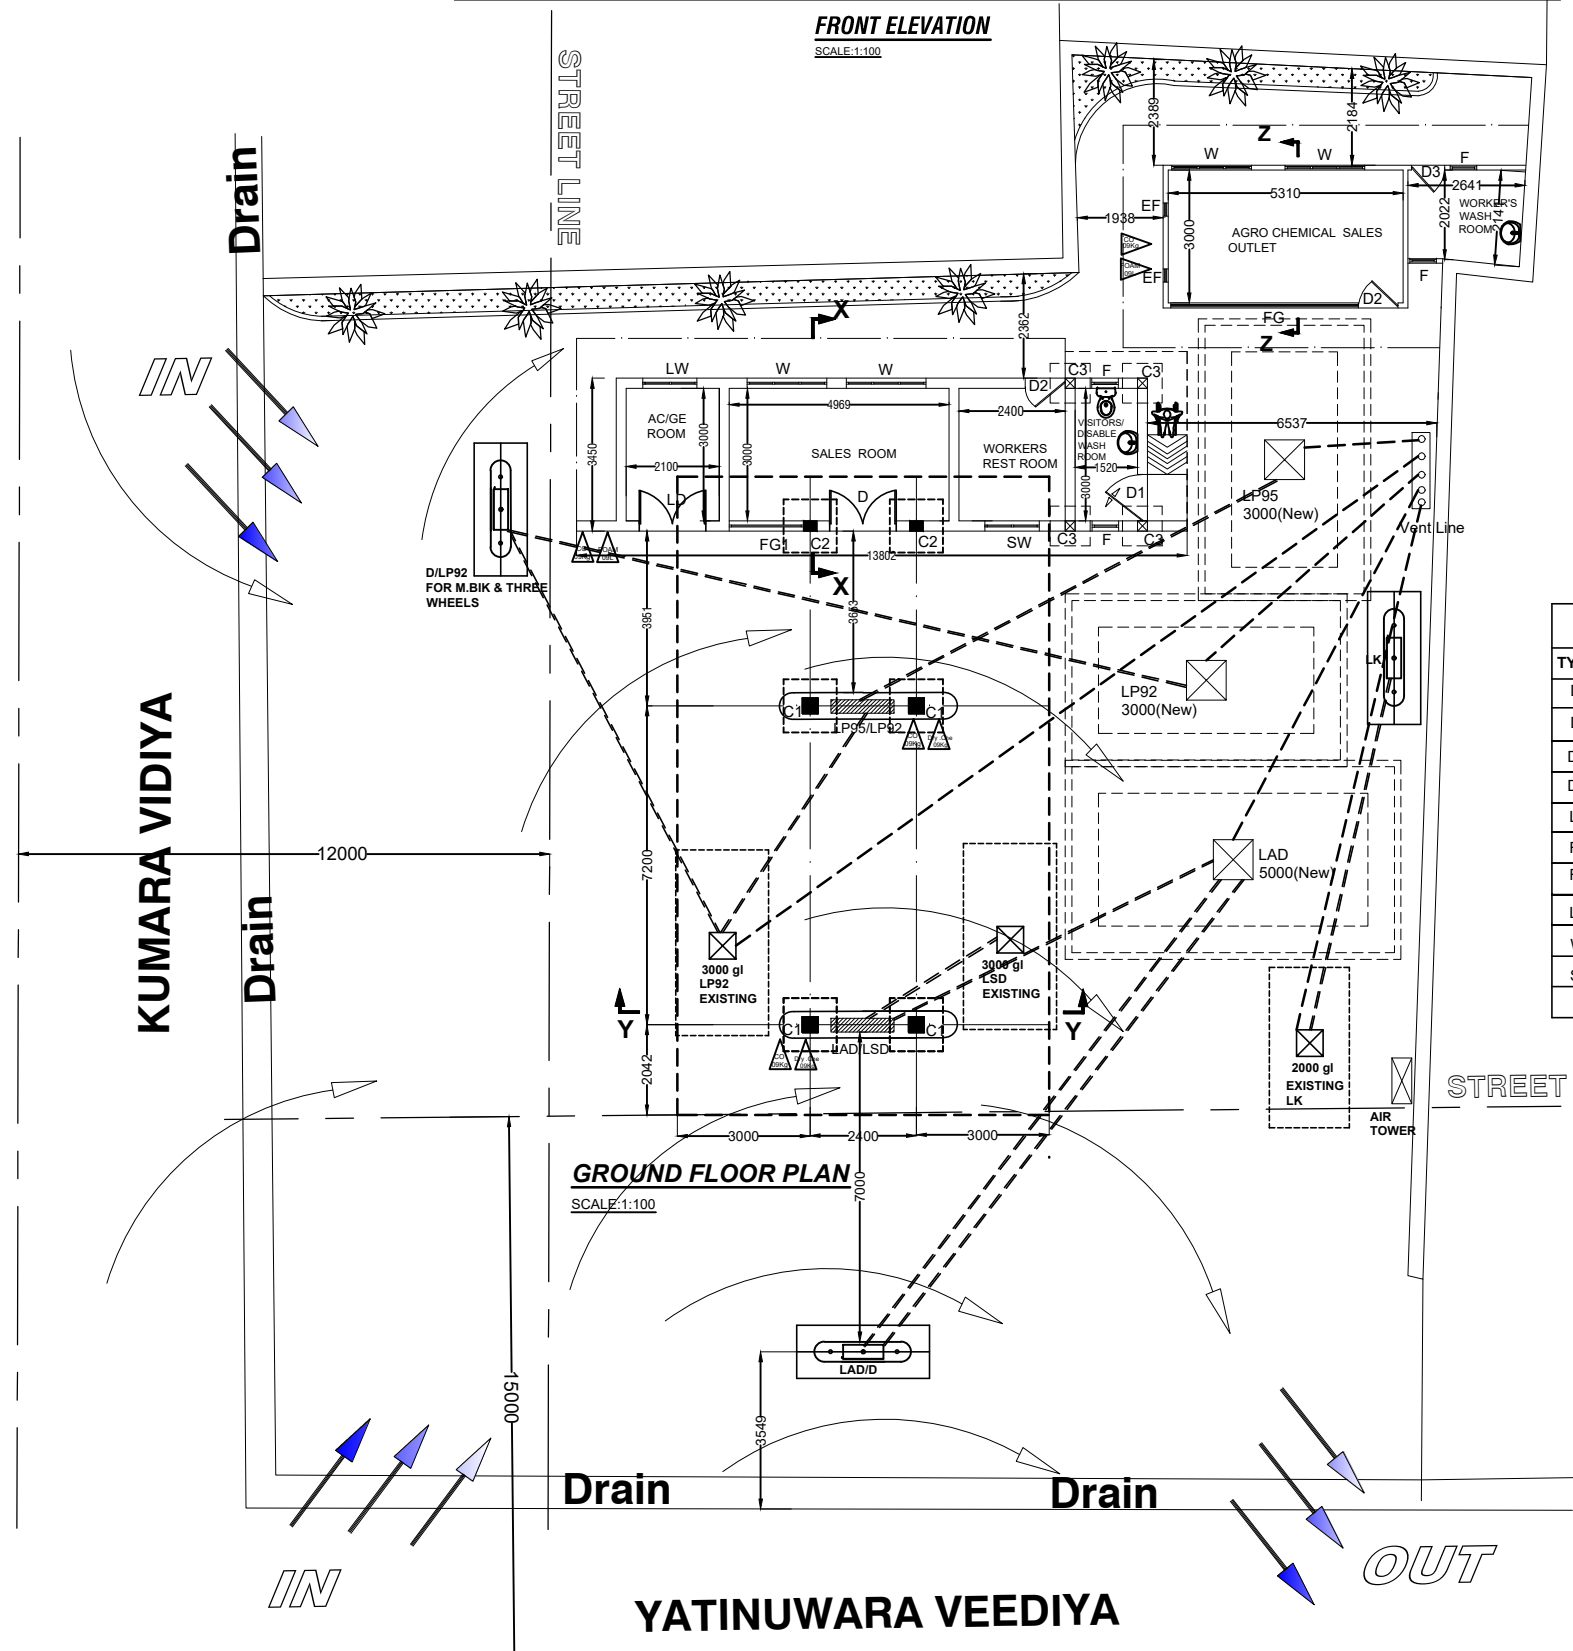

GROUND FLOOR PLAN
SCALE: 1:100

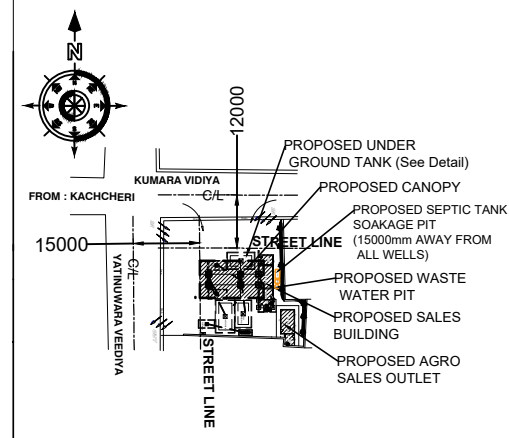

PROPOSED KEY PLAN
SCALE : 1:1000

FLOOR AREA :

CANOPY FLOOR AREA	: 125.16 M ²
SALES BUILDING AREA	: 42.7 M ²
AGRO CHEMICAL SALES OUTLET	: 24.50 M ²
TOTAL AREA	: 192.36M²

SCHEDULE OF DOORS AND WINDOWS			
TYPE	SIZE	DESCRIPTION	NOs
D	1200 X 2700	AL FRAMED GLAZED DOOR WITH LOUVERED ABOVE	01
D1	1050 X 2700	AL FRAMED DOUBLE SIDE ROTATE GLAZED DOOR WITH LOUVERED ABOVE	01
D2	900 X 2700	AL. FRAMED GLAZED DOOR WITH LOUVERED ABOVE	02
D3	750 X 2700	AL. FRAMED GLAZED DOOR WITH LOUVERED ABOVE	01
LD	1500 X 2700	AL FRAMED LOUVERED DOOR	01
FG	4200 X 2250	AL. FRAMED FIXED GLAZED WINDOW WITH LOUVERED ABOVE	01
FG1	1600X 2700	AL. FRAMED FIXED GLAZED WINDOW WITH LOUVERED ABOVE	01
LW	1200 X 1800	AL FRAMED LOUVERED WINDOW	02
W	1800 X 1500	AL FRAMED GLAZED WINDOW WITH LOUVERS ABOVE	04
SW	1200 X 1500	AL FRAMED GLAZED SLIDING WINDOW WITH LOUVERS ABOVE	01
F	600 X 900	AL FRAMED GLAZED FAN LIGHT	02

PROJECT : **MODIFICATION OF L.F.S.ELLEPOLA -KANDY**

TITLE : **FOUNDATION & RETAINING WALL**

<p>CEYLON PETROLEUM CORPORATION ENGINEERING DEPARTMENT NO. 609, DR. DANISTER DE SILVA MAWATHA DEMATAGODA, COLOMBO-09, TP. NO. 5661717, 5661818 FAX 5455408</p>	Designed	R.S	
	Drawn	C.P	PRABATH
	Checked	R.S	
	Approved	G.P.K.Wijekoon Manager (E&P)	
	Scale	AS SHOWN	Date
Rev.No	Drawing No:	CEYPET/ENG/ 0646	
			Sheet: 03 of 01