




FRONT ELEVATION


SCALE: 1:100

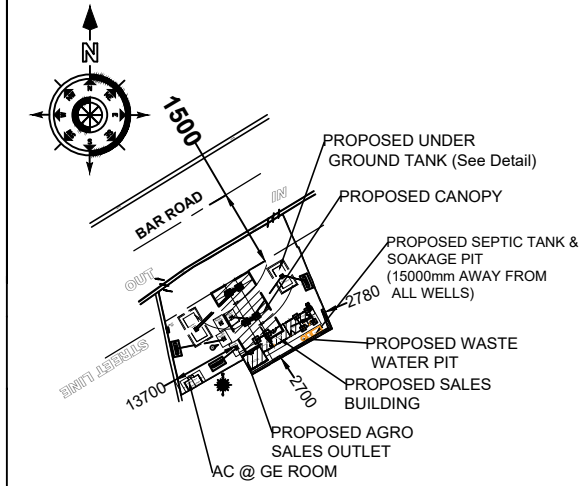

PROPOSED KEY PLAN

SCALE : 1:1000

FLOOR AREA :	
CANOP AREA	: 116.00 M ²
SALES BUILDING AREA	: 34.50M ²
AGRO CHEMICAL SALES OUTLET	: 13.50 M ²
TOTAL AREA	: 164.00M²

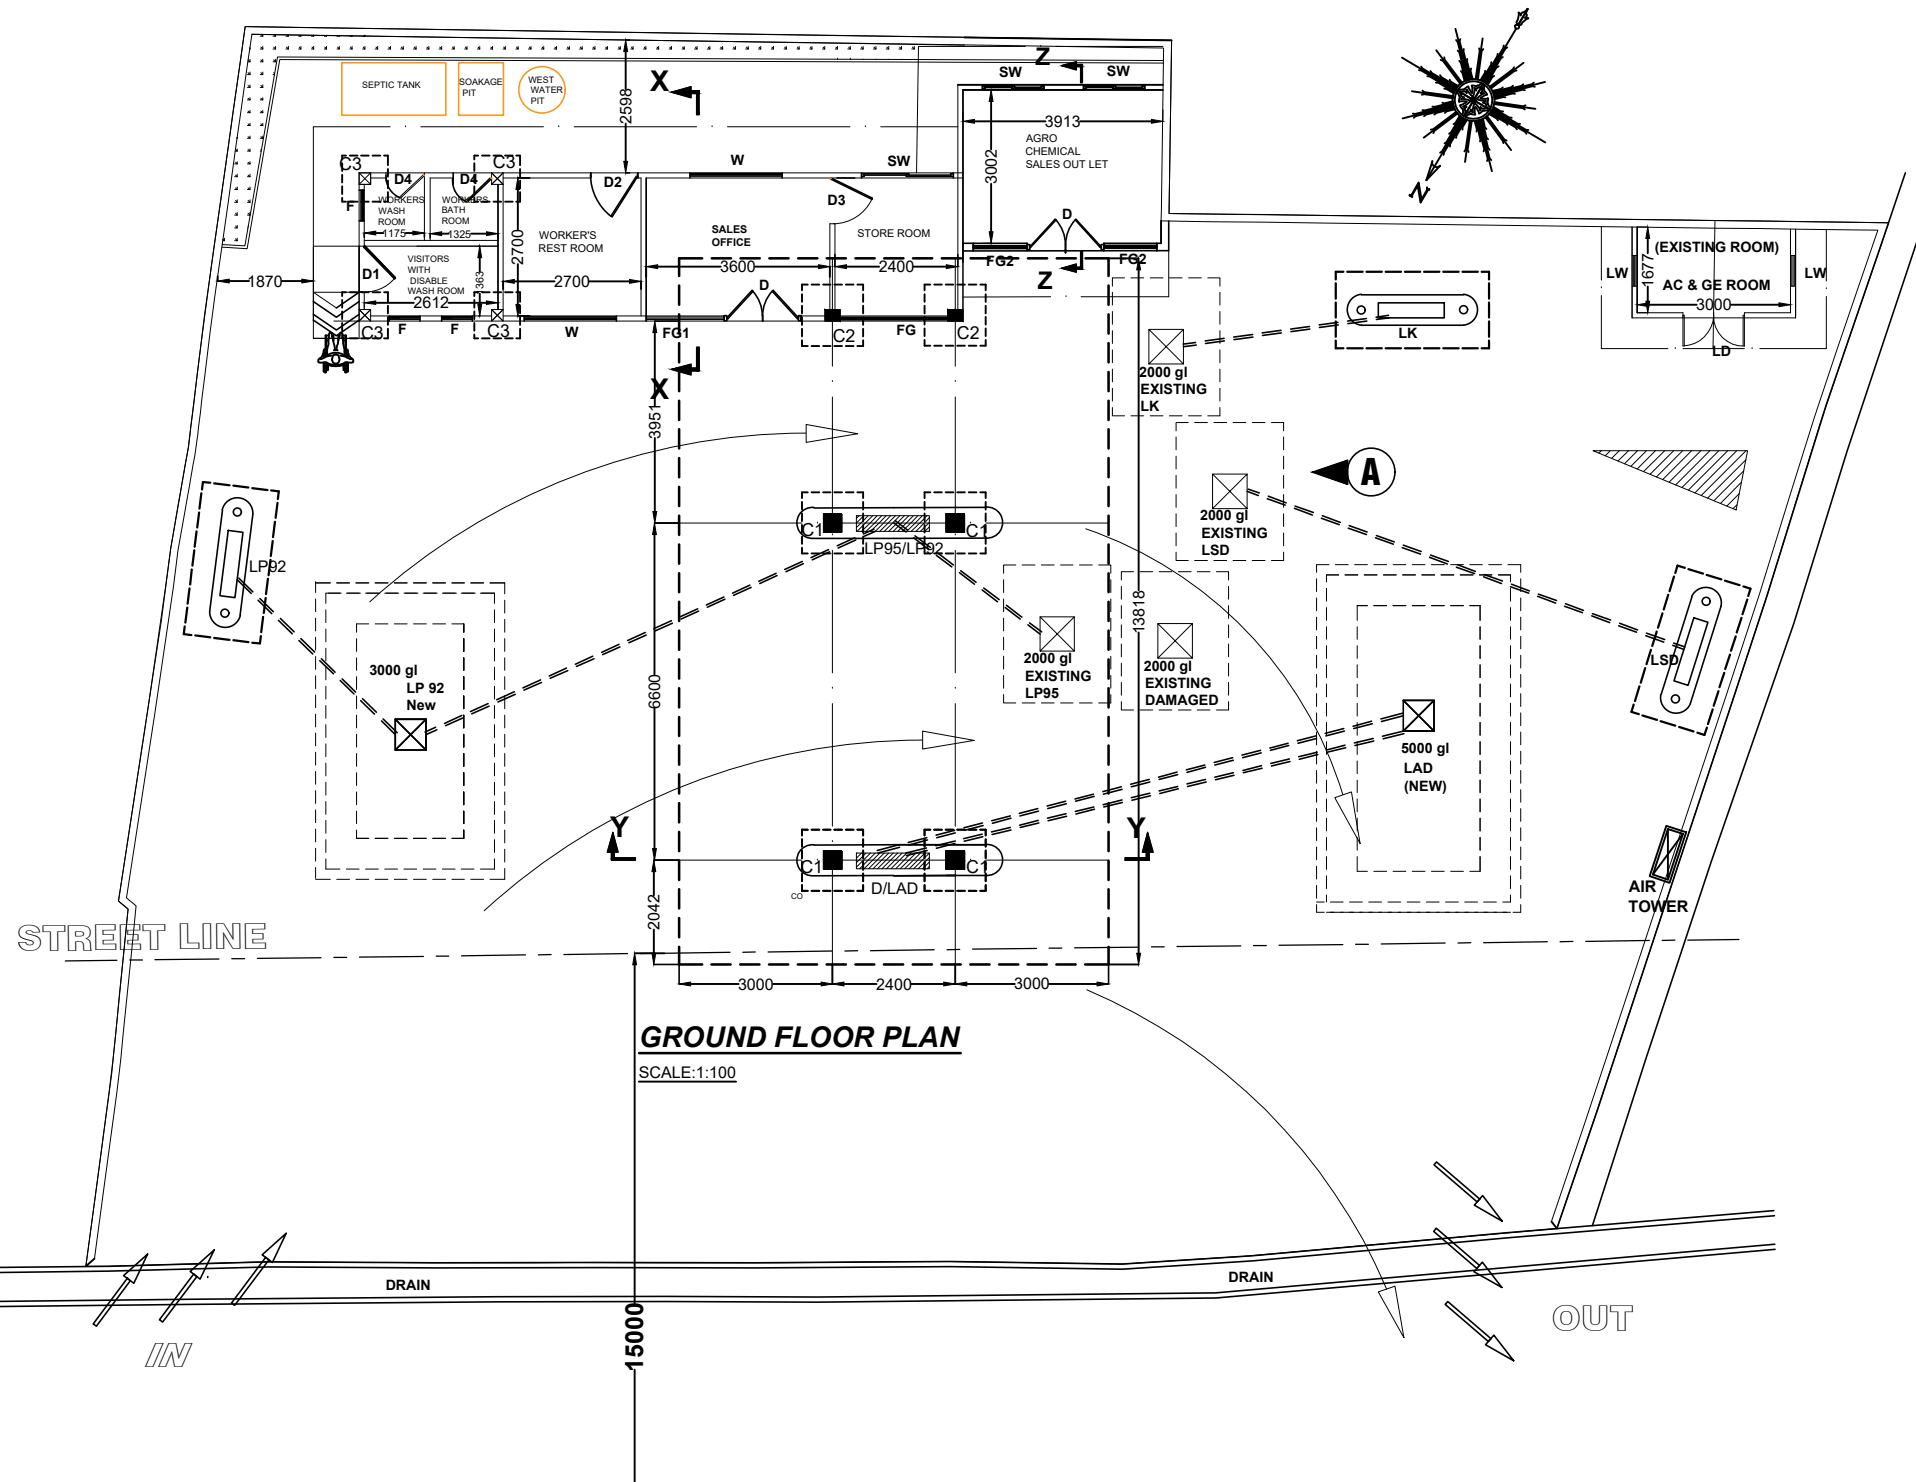


GROUND FLOOR PLAN

SCALE: 1:100

SCHEDULE OF DOORS AND WINDOWS				
TYPE	SIZE	DESCRIPTION	NOs	
D	1200 X 2700	AL FRAMED GLAZED DOOR WITH LOUVERED ABOVE	02	
D1	1050 X 2700	AL FRAMED DOUBLE SIDE ROTATE GLAZED DOOR WITH LOUVERED ABOVE	01	
D2	900 X 2700	AL. FRAMED GLAZED DOOR WITH LOUVERED ABOVE	01	
D3	900 X 2100	AL. FRAMED GLAZED DOOR	01	
D4	750 X 2700	AL. FRAMED GLAZED DOOR WITH LOUVERED ABOVE	02	
LD	1500 X 2100	AL FRAMED LOUVERED DOOR	01	
FG	2100 X 2700	AL. FRAMED FIXED GLAZED WINDOW WITH LOUVERED ABOVE	01	
FG1	1500X 2700	AL. FRAMED FIXED GLAZED WINDOW WITH LOUVERED ABOVE	01	
FG2	1050X 2700	AL. FRAMED FIXED GLAZED WINDOW WITH LOUVERED ABOVE	02	
LW	600 X 1500	AL FRAMED LOUVERED WINDOW	02	
W	1800 X 1500	AL FRAMED GLAZED WINDOW WITH LOUVERS ABOVE	02	
SW	1200 X 1500	AL FRAMED GLAZED SLIDING WINDOW WITH LOUVERS ABOVE	03	
F	600 X 900	AL FRAMED GLAZED FAN LIGHT	02	

PROJECT : **MODIFICATION OF L.F.S.BATICALOW-PT ARASON**

TITLE:


CEYLON PETROLEUM CORPORATION
 ENGINEERING DEPARTMENT
 NO. 609,
 DR. DANISTER DE SILVA MAWATHA,
 DEMATAGODA,
 COLOMBO -09,
 TP. NO. 5661717, 5661818
 FAX 5455408

Designed	R.S		
Drawn	C.P	PRABATH	
Checked	R.S		
Approved	G.P.K.Wijekoon Manager (E&P)		
Scale	AS.SHOWN	Date:	24.02.2026
Rev.No	Drawing No:	CEYPET/ENG/ 0648	
		Sheet:	03 of 01