



PROPOSED FRONT ELEVATION  
SCALE 1:100

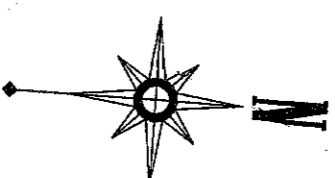

GENERAL  
BUILDING AREA - 56 sqm  
SITE AREA - 641 sqm  
WATER TANK - 03 sqm  
SLAB AREA - 1550 sqm  
CANOPY AREA - 59 sqm

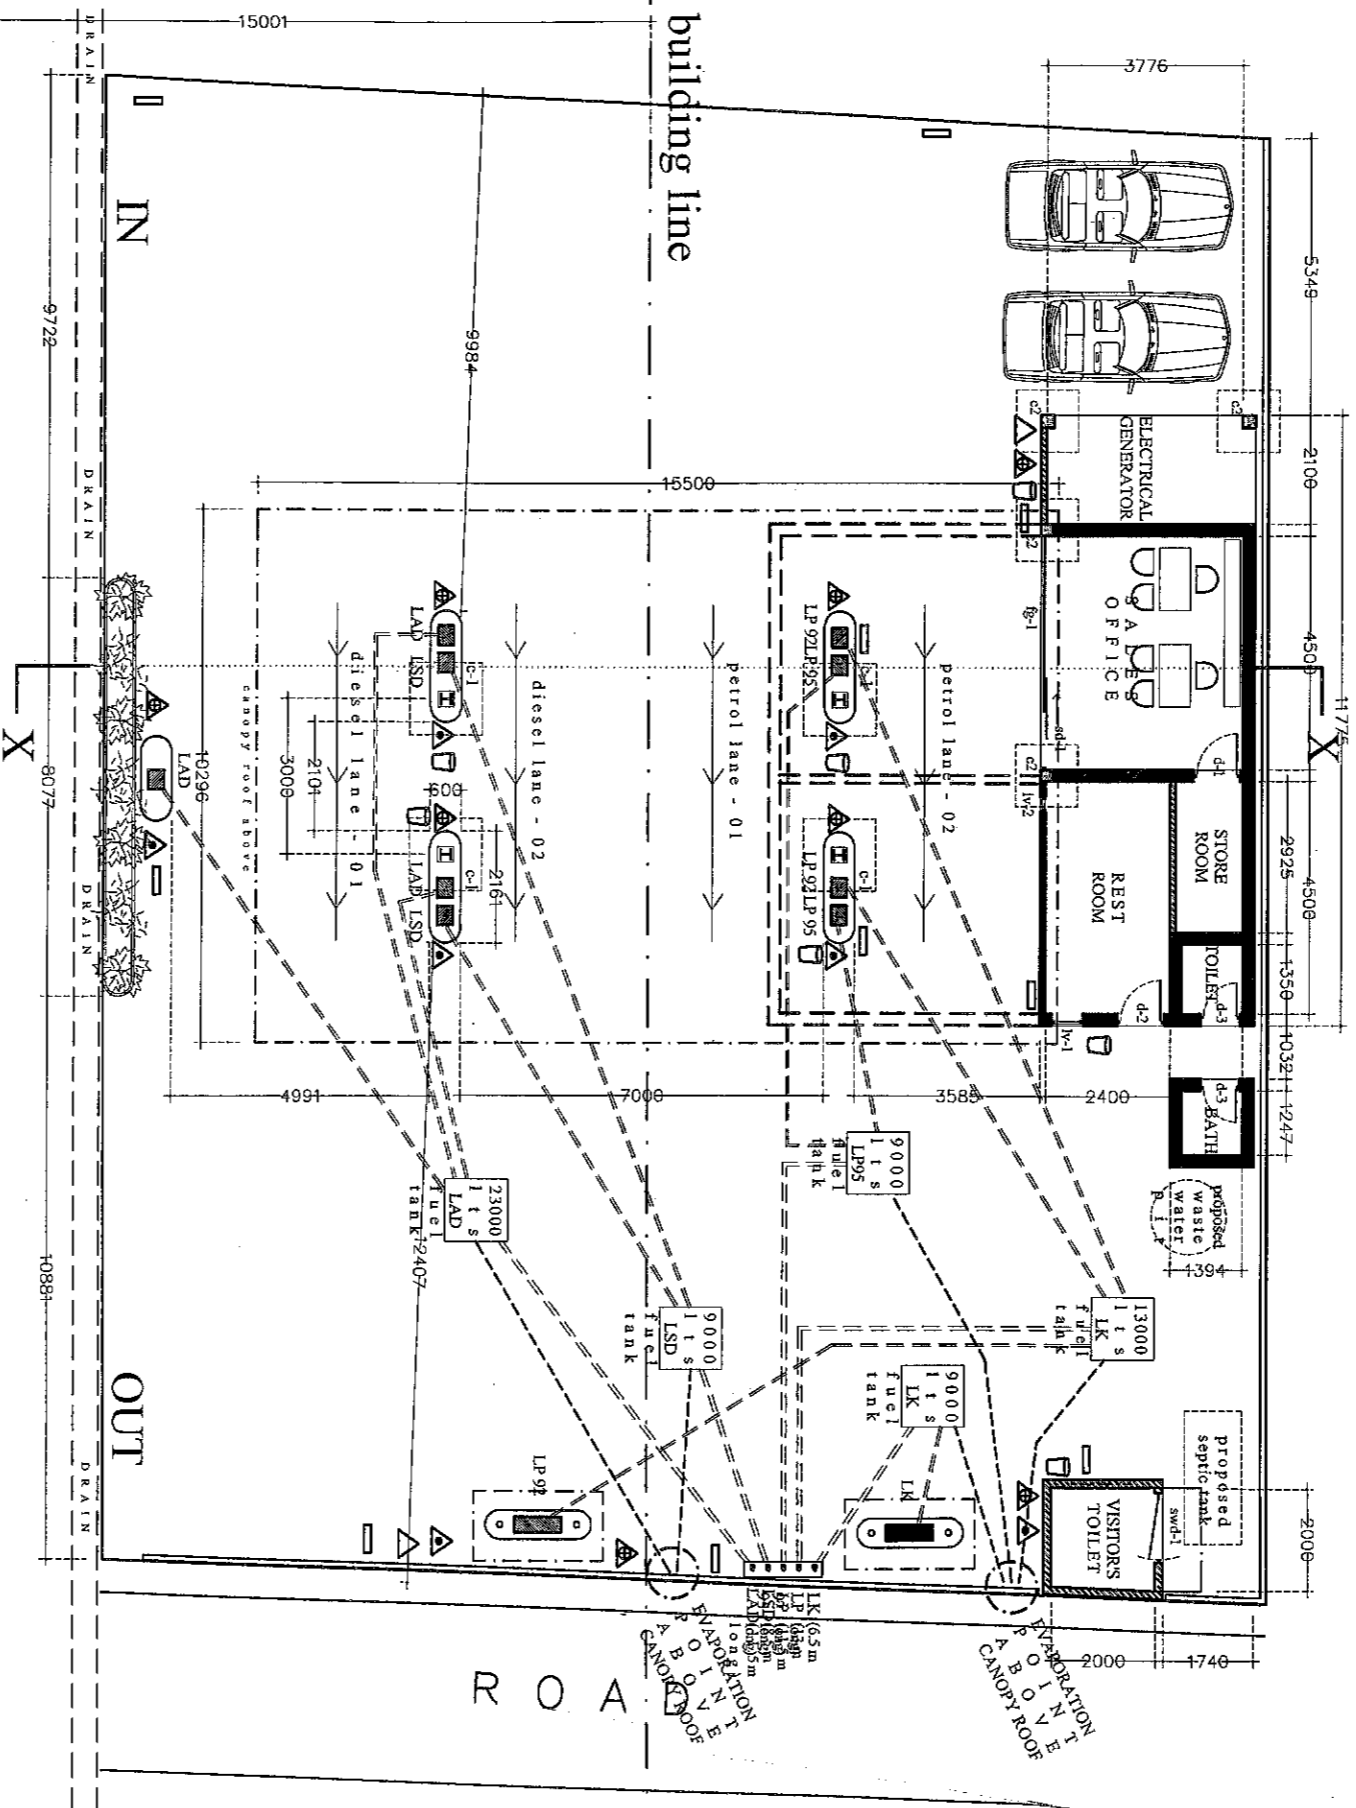

MATERIAL ROAD  
road center line  
PROPOSED PIPE LINE LAYOUT & FIRE  
EXTINGUISHERS

	PROPOSED WARD
	EXISTING WARD
	DEMOLISHING WARD
	PROPOSED CANOPY AREA
	EXISTING CANOPY AREA
	FOAM EXTINGUISHER
	DRY CHEMICAL POWDER EXTINGUISHER
	BUCKET SAND
	NO SMOKING SIGN
	75Ø UNLOADING PIPE
	100Ø DELIVERY PIPE
	150Ø EVAPORATION PIPE

TYPE	SIZE	DESCRIPTION	NOS
SD-1	1200 x 2100	AL. FRAMED GLAZED PANELLED SLIDING DOOR	01
D-1	900 x 2100	AL. FRAMED AL. PANELLED DOOR	01
D-2	900 x 2400	AL. FRAMED AL. LOUVER PANELLED DOOR	02
D-3	875 x 2400	AL. FRAMED AL. LOUVER PANELLED DOOR	02
SWD-1	2100 x 1500	AL. FRAMED AL. PANELLED WINDOW	01
FG-1	3400 x 2400	AL. FRAMED FIXED GLAZED PANELLED WINDOW	01
LV-1	450 x 1800	AL. FRAMED FIXED LOUVER PANELLED WINDOW	01

SCHEDULE OF DOORS & WINDOWS