



FRONT ELEVATION

SCALE : 1:100

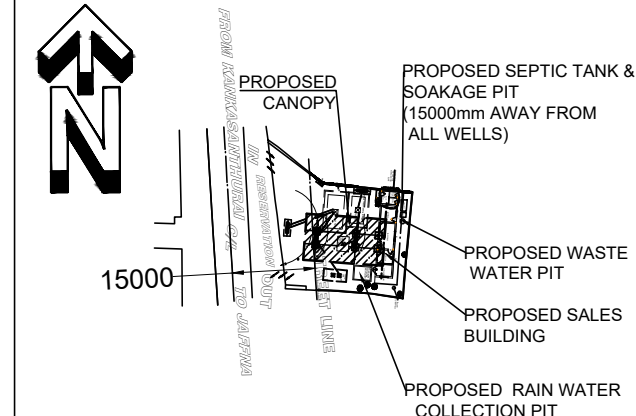

PROPOSED KEY PLAN

SCALE : 1:1000

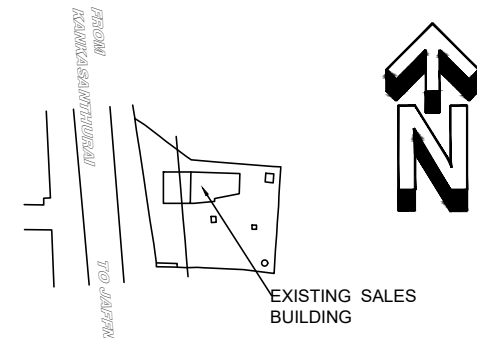


EXISTING KEY PLAN

SCALE : 1:1000

FLOOR AREA :

CANOPY FLOOR AREA : 166.0 M²
SALES BUILDING AREA : 50.0 M²

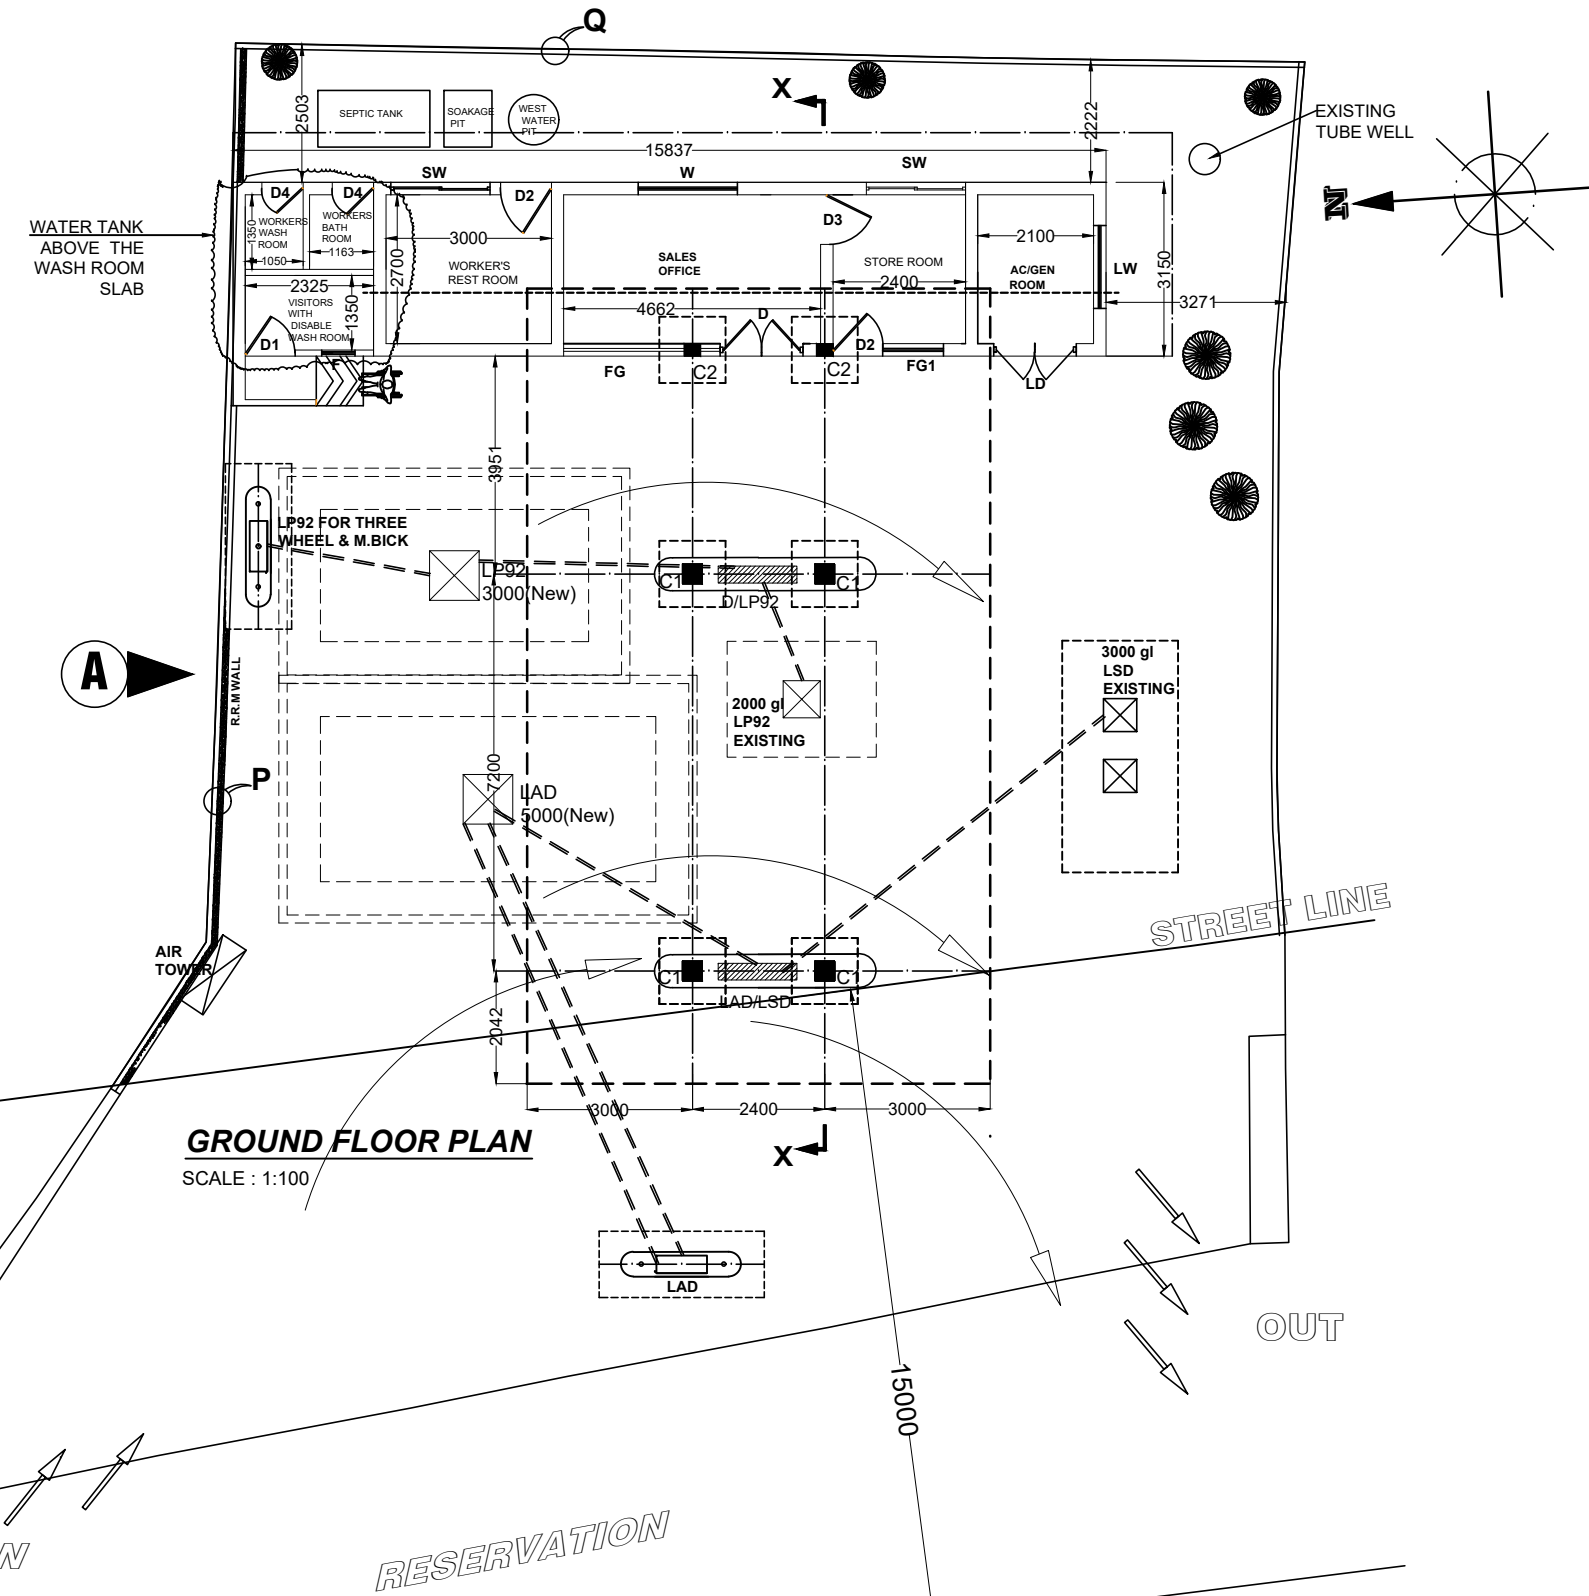

GROUND FLOOR PLAN

SCALE : 1:100

SCHEDULE OF DOORS AND WINDOWS

TYPE	SIZE	DESCRIPTION	NOs
D	1200 X 2700	AL FRAMED GLAZED DOOR WITH LOUVERED ABOVE	01
D1	1050 X 2700	AL FRAMED DOUBLE SIDE ROTATE GLAZED DOOR WITH LOUVERED ABOVE	01
D2	900 X 2700	AL. FRAMED GLAZED DOOR WITH LOUVERED ABOVE	02
D3	900 X 2100	AL. FRAMED GLAZED DOOR	01
D4	750 X 2700	AL. FRAMED GLAZED DOOR WITH LOUVERED ABOVE	02
LD	1500 X 2700	AL FRAMED LOUVERED DOOR	01
FG	2800 X 2700	AL. FRAMED FIXED GLAZED WINDOW WITH LOUVERED ABOVE	01
FG1	1100X 2700	AL. FRAMED FIXED GLAZED WINDOW WITH LOUVERED ABOVE	01
LW	1200 X 1800	AL FRAMED LOUVERED WINDOW	01
W	1800 X 1500	AL FRAMED GLAZED WINDOW WITH LOUVERS ABOVE	01
SW	1200 X 1500	AL FRAMED GLAZED WINDOW WITH LOUVERS ABOVE	02
F	600 X 900	AL FRAMED GLAZED FAN LIGHT	01

PROJECT :

MODIFICATION OF L.F.S.MALLAKAM

TITLE:



CEYLON PETROLEUM CORPORATION
ENGINEERING DEPARTMENT
NO. 609,
DR. DANISTER DE SILVA MAWATHA,
DEMATAGODA,
COLOMBO -09,
TP. NO. 5661717, 5661818
FAX 5455408

Designed	R.S		
Drawn	C.P	PRABATH	
Checked	R.S		
Approved	G.P.K.Wijekoon Manager (E&P)		
Scale	AS.SHOWN	Date:	19.03.2021
Rev.No	Drawing No:	CEYPET/ENG/ 0605	

Sheet: 03 of 01