



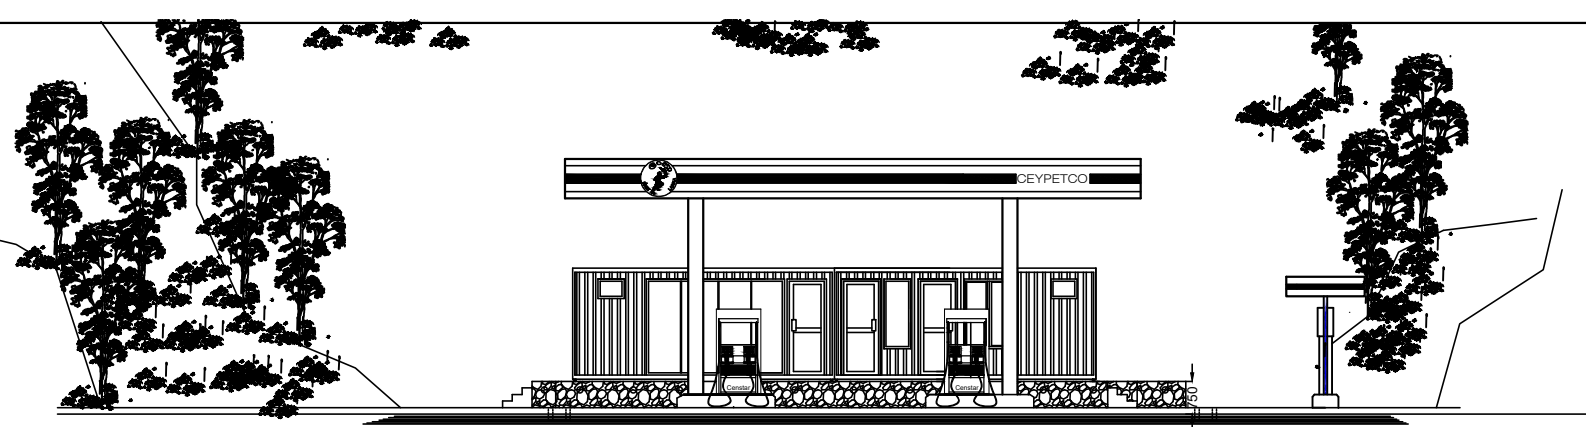


FRONT ELEVATION

SCALE:1:100

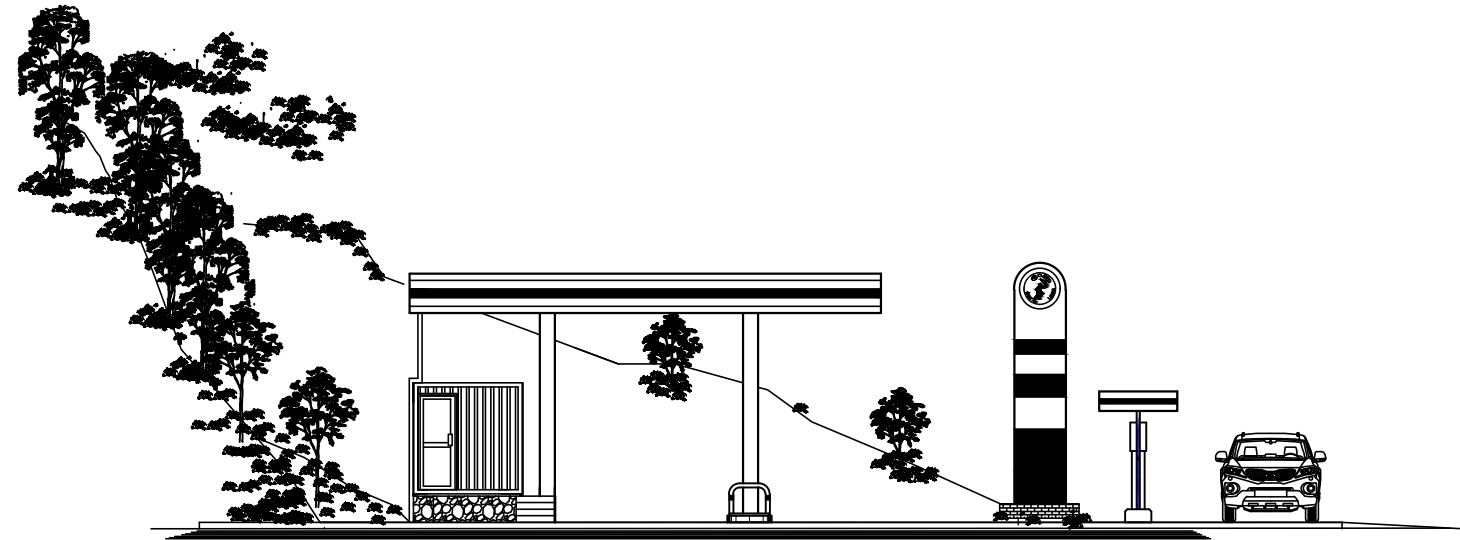


SIDE ELEVATION From -A

SCALE:1:100

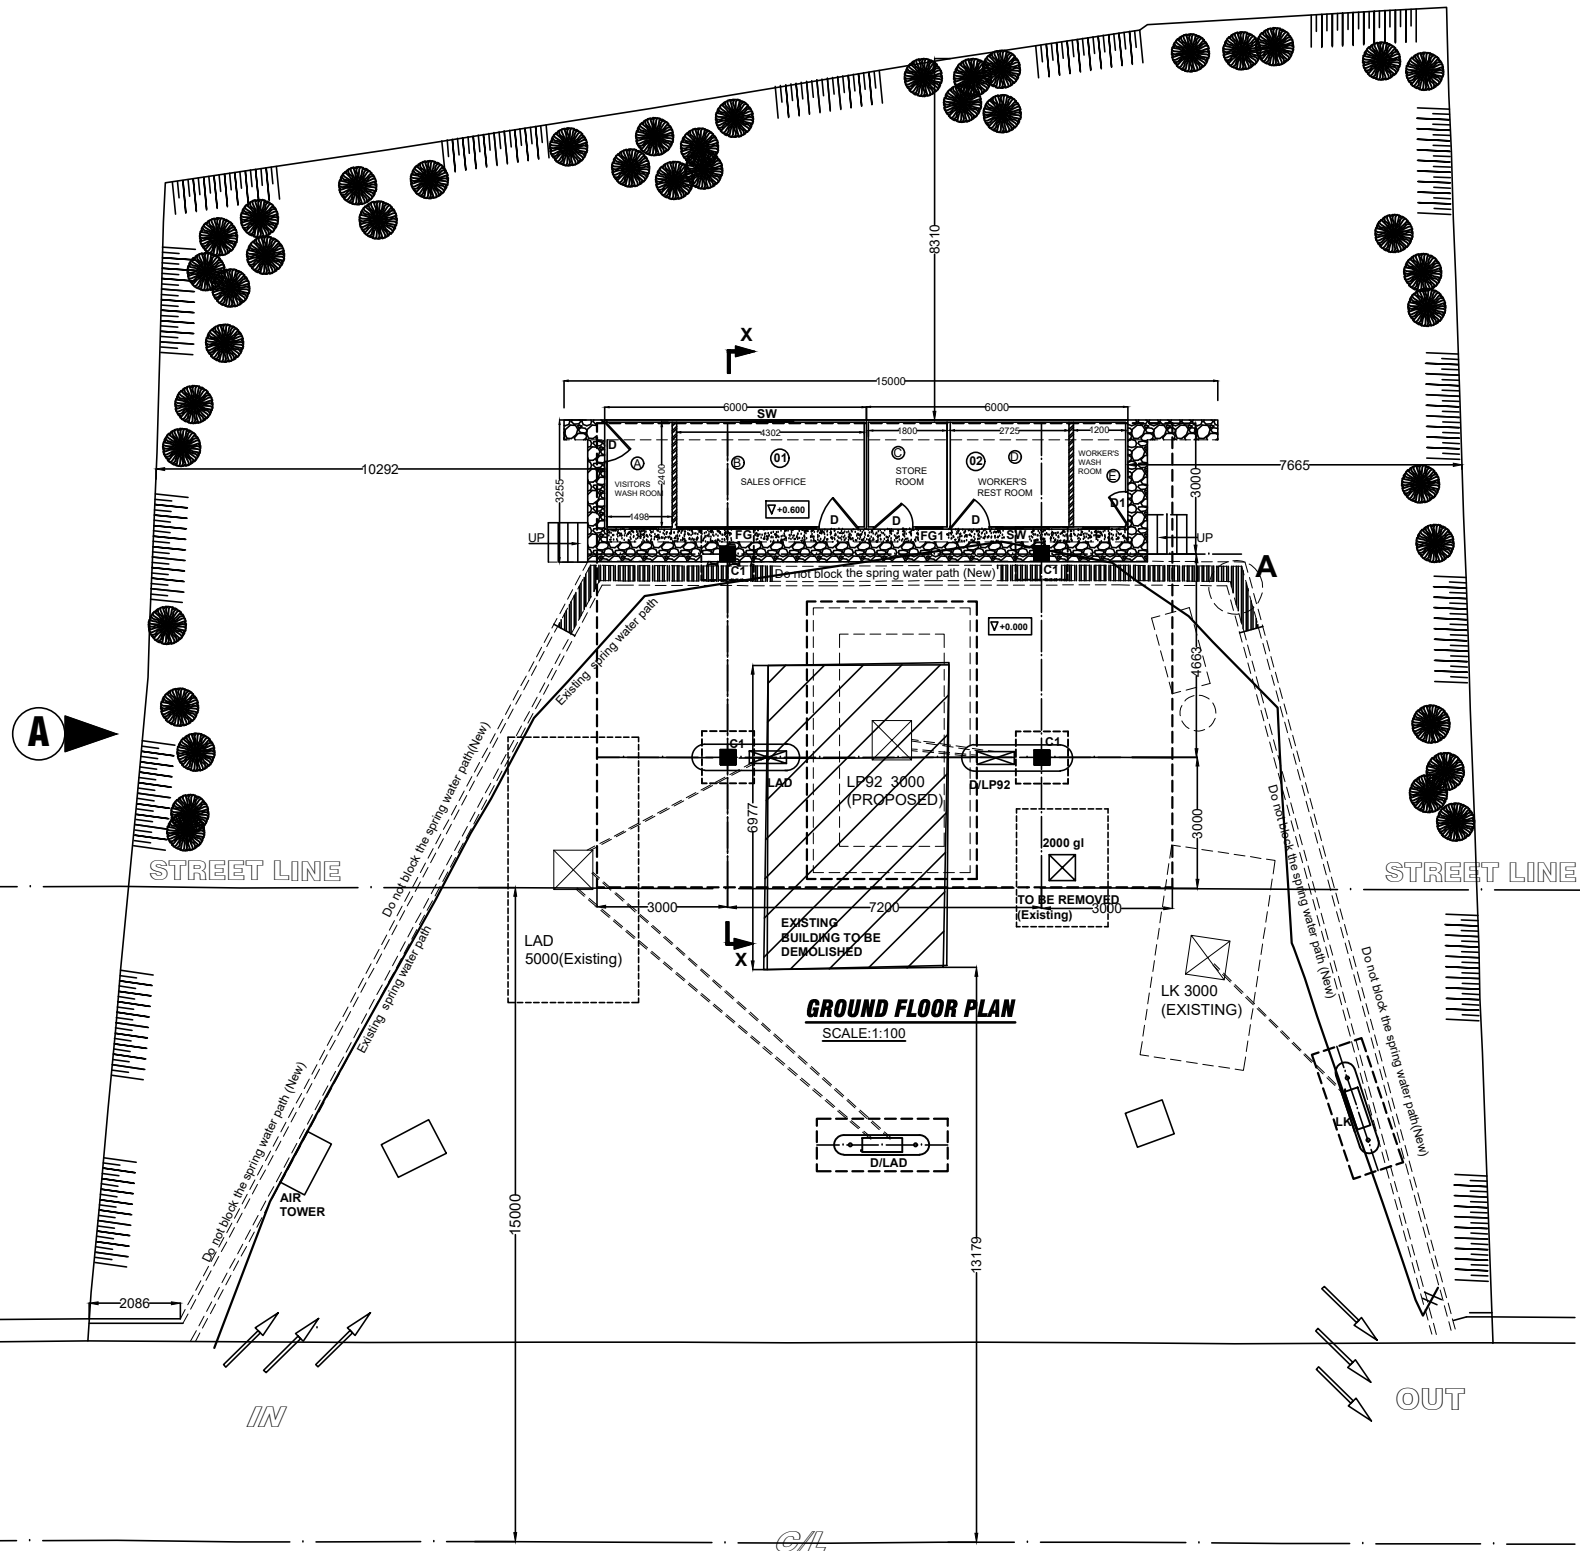


GROUND FLOOR PLAN

SCALE:1:100

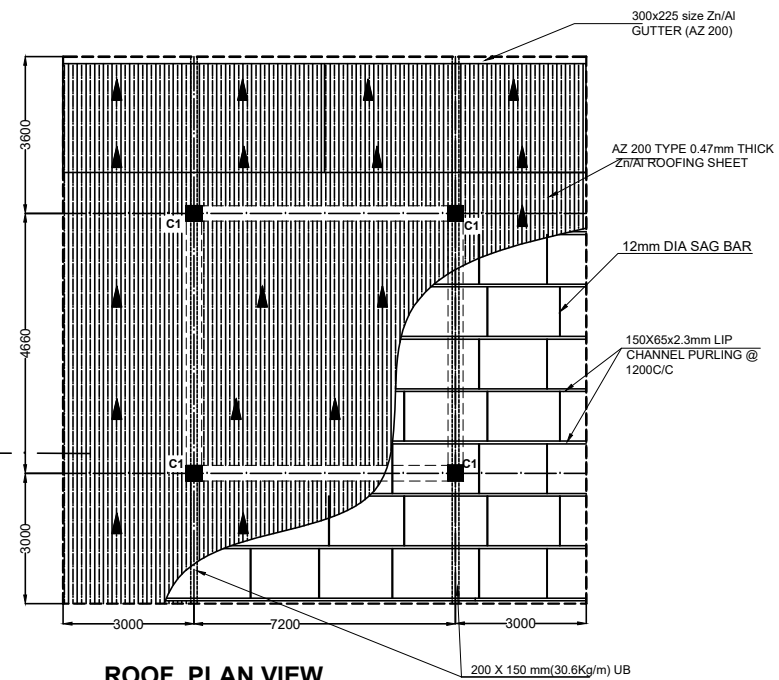

ROOF PLAN VIEW

SCALE:1:100

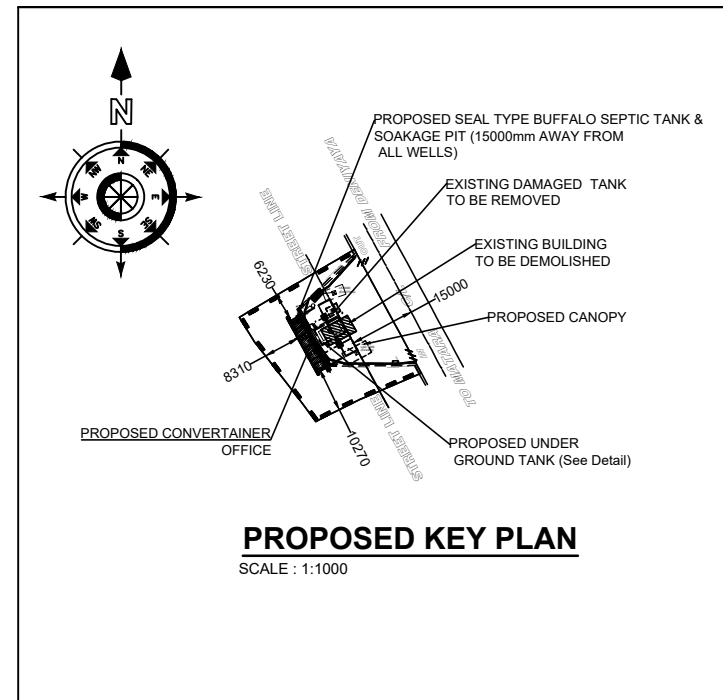

PROPOSED KEY PLAN

SCALE : 1:1000

TO MATARA

FROM DENIYAYA

PROJECT :

MODIFICATION OF L.F.S.DENIYAYA

TITLE:

LAYOUT PLAN & ELEVATION VIEW



CEYLON PETROLEUM CORPORATION

ENGINEERING DEPARTMENT
NO. 609,
DR. DANISTER DE SILVA MAWATHA,
DEMATA GODA,
COLOMBO -09,
TP. NO. 5661717, 5661818
FAX 5455408

Designed	G.K		
Drawn	C.P	PRABATH	
Checked	G.K		
Approved	G.P.K.Wijekoon Manager (E&P)		
Scale	AS.SHOWN	Date:	10.09.2025
Rev.No	Drawing No: CEYPET/ENG/ 0640		Sheet: 02 of 01