

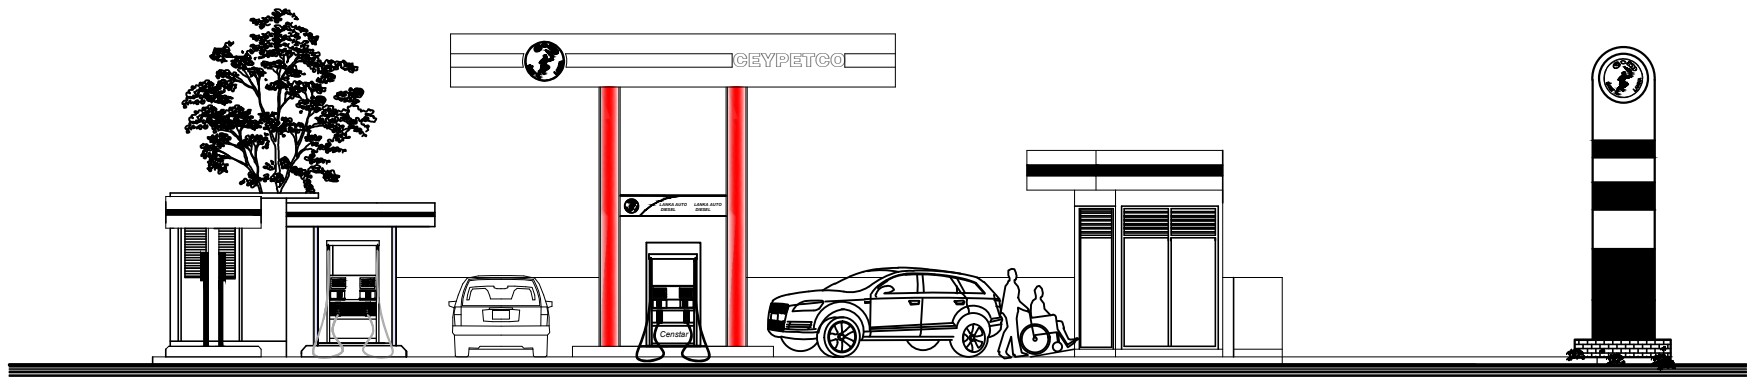


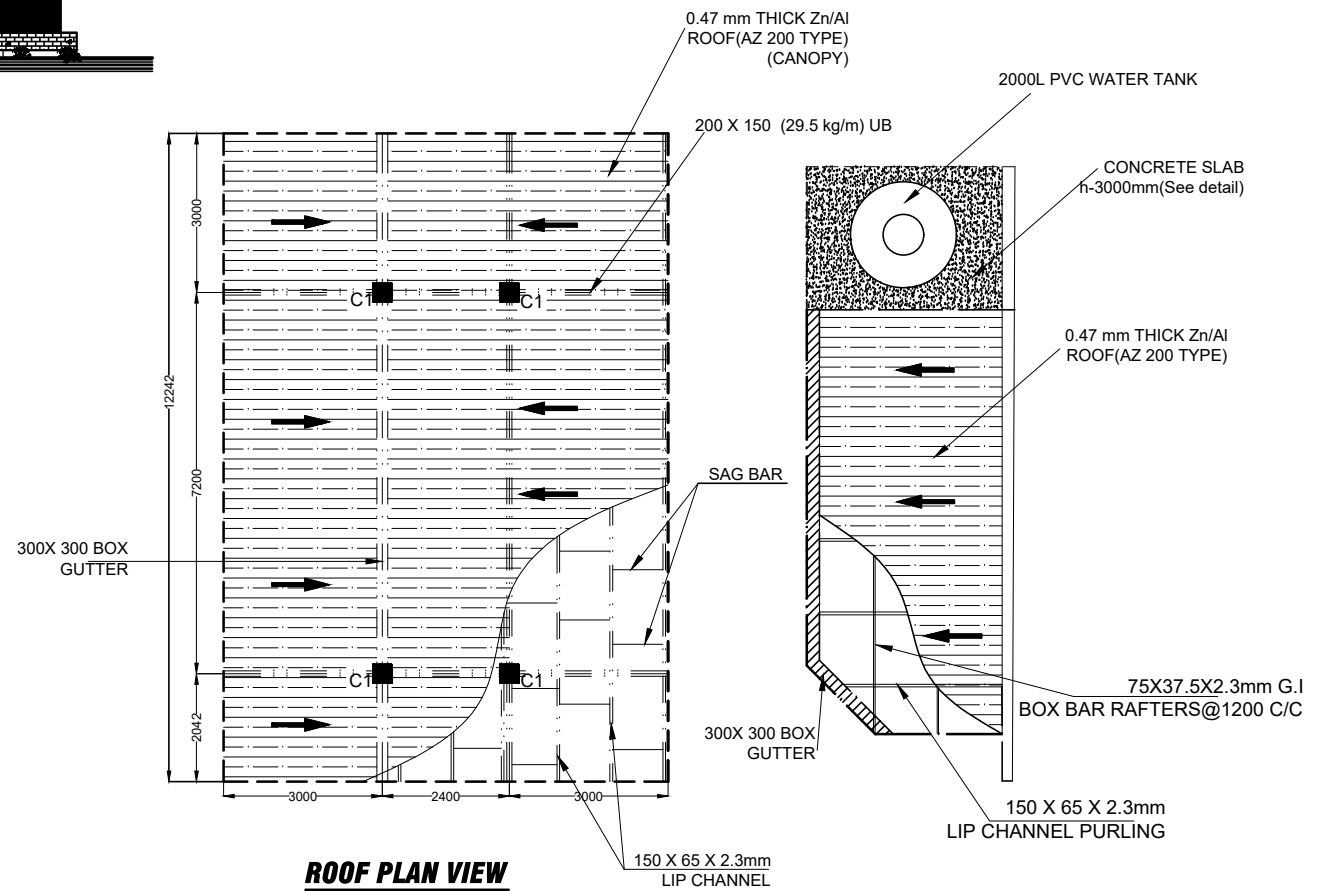

FRONT ELEVATION
SCALE:1:100

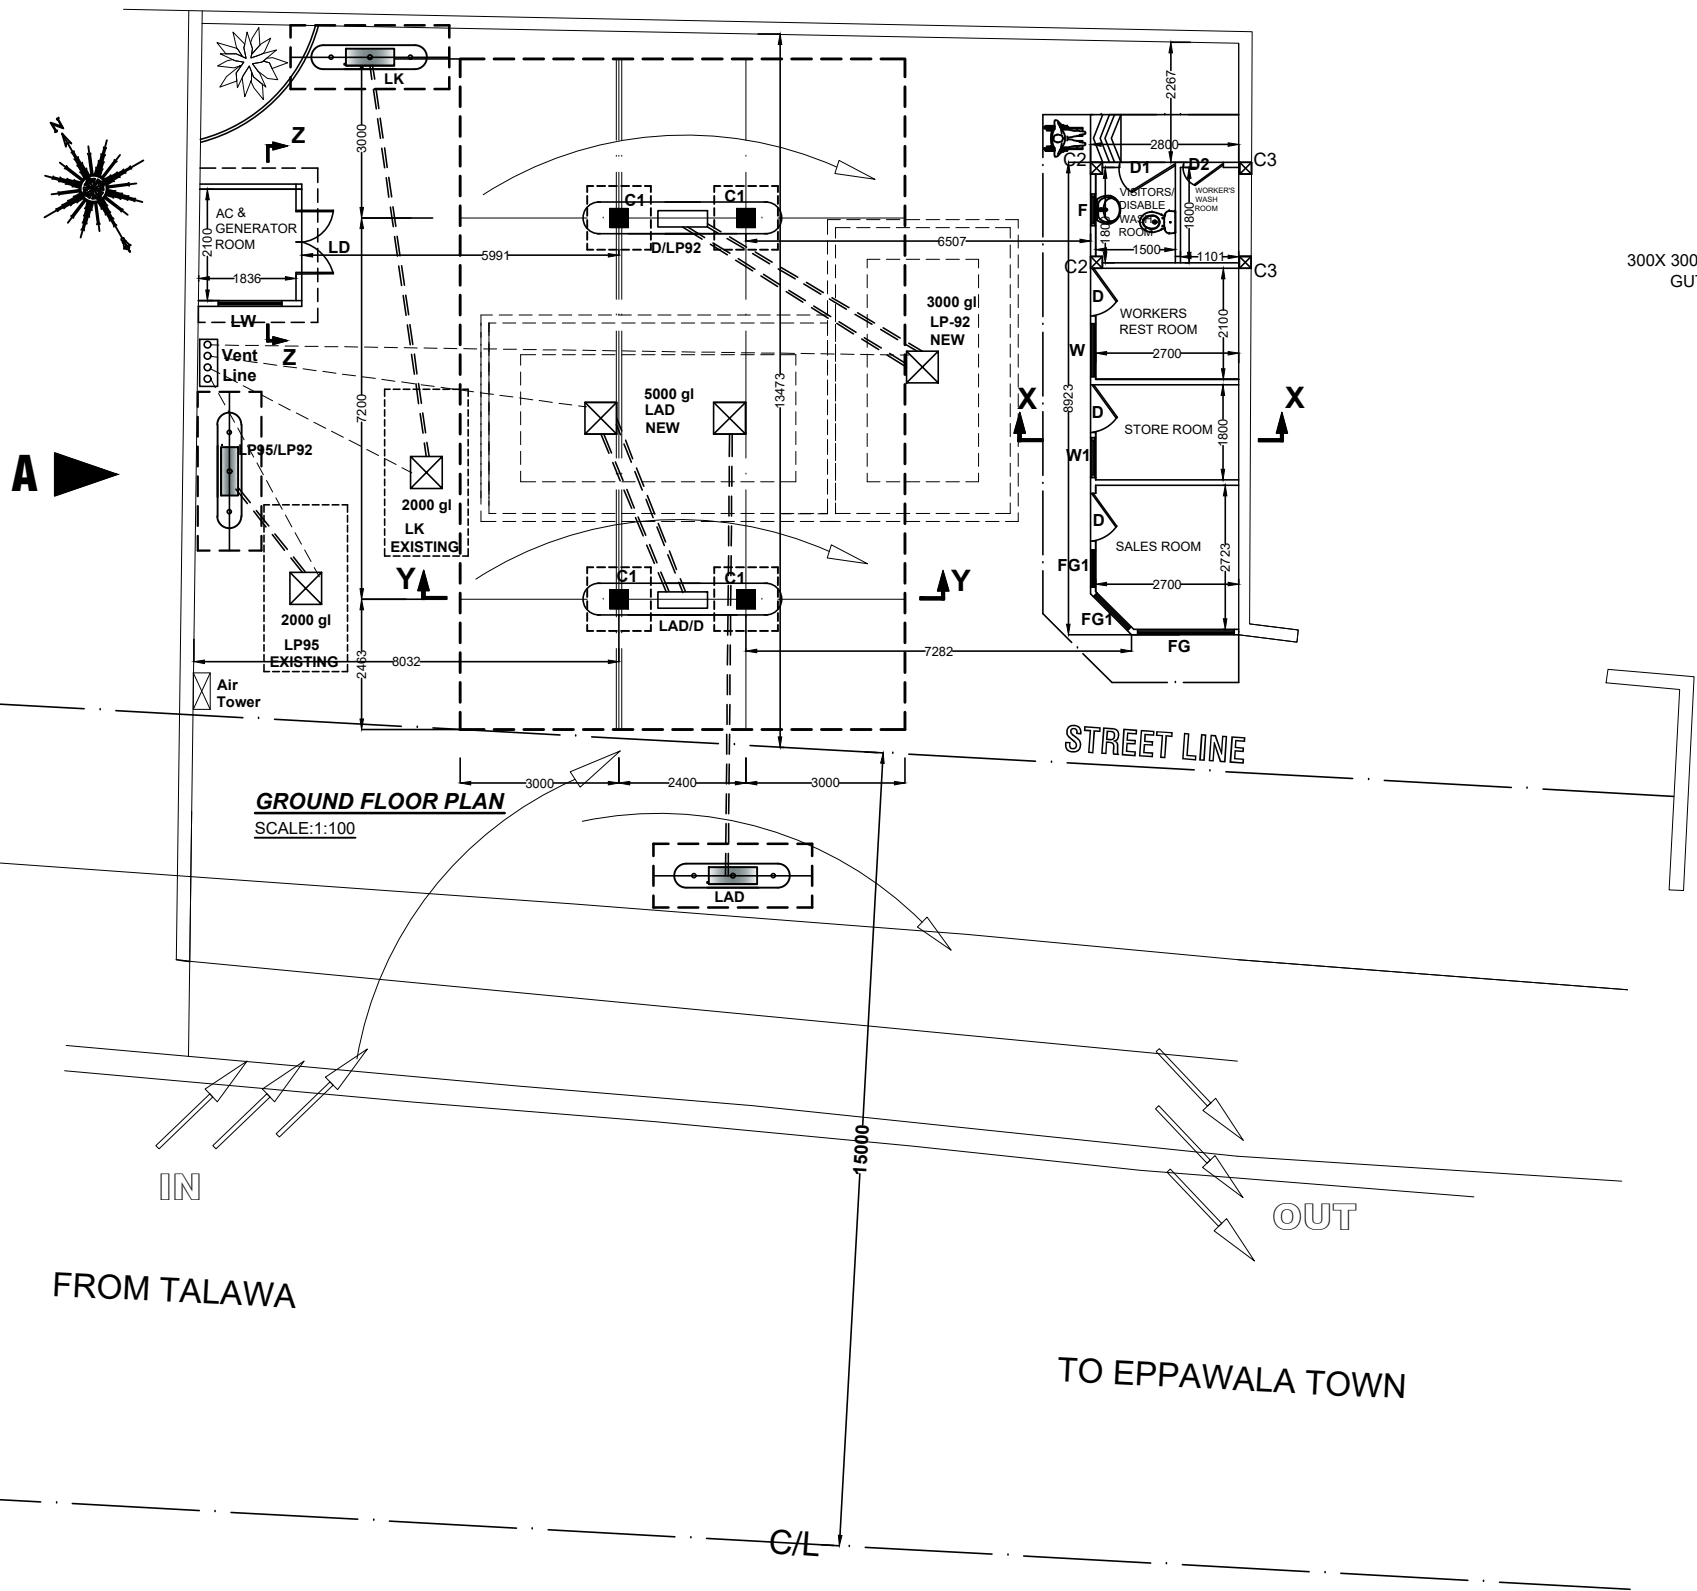

ROOF PLAN VIEW
SCALE:1:100

SCHEDULE OF DOORS AND WINDOWS			
TYPE	SIZE	DESCRIPTION	NOS
D	900 X 2700	AL FRAMED GLAZED DOOR WITH LOUVERED ABOVE	03
D1	1050 X 2700	AL FRAMED DOUBLE SIDE ROTATE GLAZED DOOR WITH LOUVERED ABOVE	01
D2	750 X 2700	AL. FRAMED GLAZED DOOR WITH LOUVERED ABOVE	01
LD	1200 X 2400	AL FRAMED LOUVERED DOOR	01
FG	1850 X 2700	AL. FRAMED FIXED GLAZED WINDOW WITH LOUVERED ABOVE	01
FG1	900X 2700	AL. FRAMED FIXED GLAZED WINDOW WITH LOUVERED ABOVE	02
LW	1200 X 1500	AL FRAMED LOUVERED WINDOW	02
W	1000 X 1500	AL FRAMED GLAZED WINDOW WITH LOUVERS ABOVE	01
W1	800 X 1500	AL FRAMED GLAZED WINDOW WITH LOUVERS ABOVE	01
F	600 X 900	AL FRAMED GLAZED FAN LIGHT	01

PROJECT :		MODIFICATION OF L.F.S.EPPAWELA	
TITLE:		LAYOUT PLAN WITH ROOF & ELEVATION VIEW	
 CEYLON PETROLEUM CORPORATION ENGINEERING DEPARTMENT NO. 609, DR. DANISTER DE SILVA MAWATHA, DEMATAGODA, COLOMBO-09. TP. NO. 5661717, 5661818 FAX 5455408	Designed	R.S	
	Drawn	C.P	PRABATH
	Checked	R.S	
	Approved	G.P.K.Wijekoon Manager (E&P)	
	Scale	AS.SHOWN	Date:
Rev.No	Drawing No:		CEYPET/ENG/ 0649
			Sheet: 03 of 01