





FRONT ELEVATION
SCALE:1:100

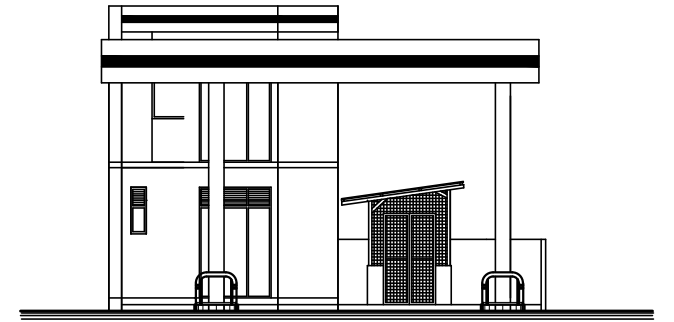


SIDE ELEVATION From - A
SCALE:1:100

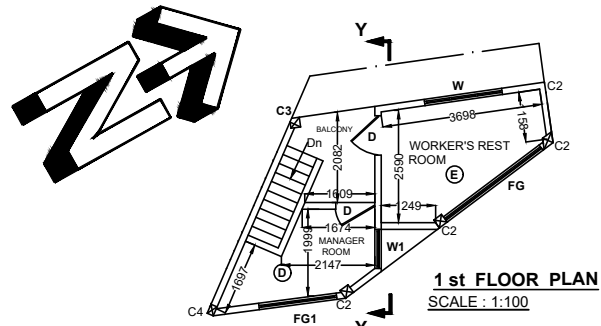

1st FLOOR PLAN
SCALE : 1:100

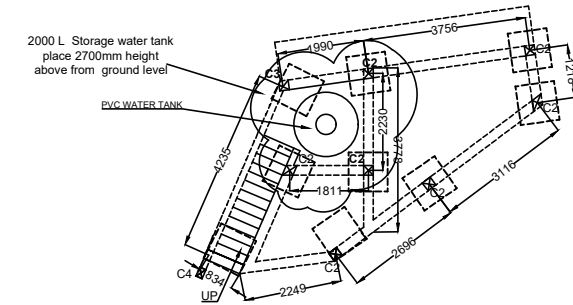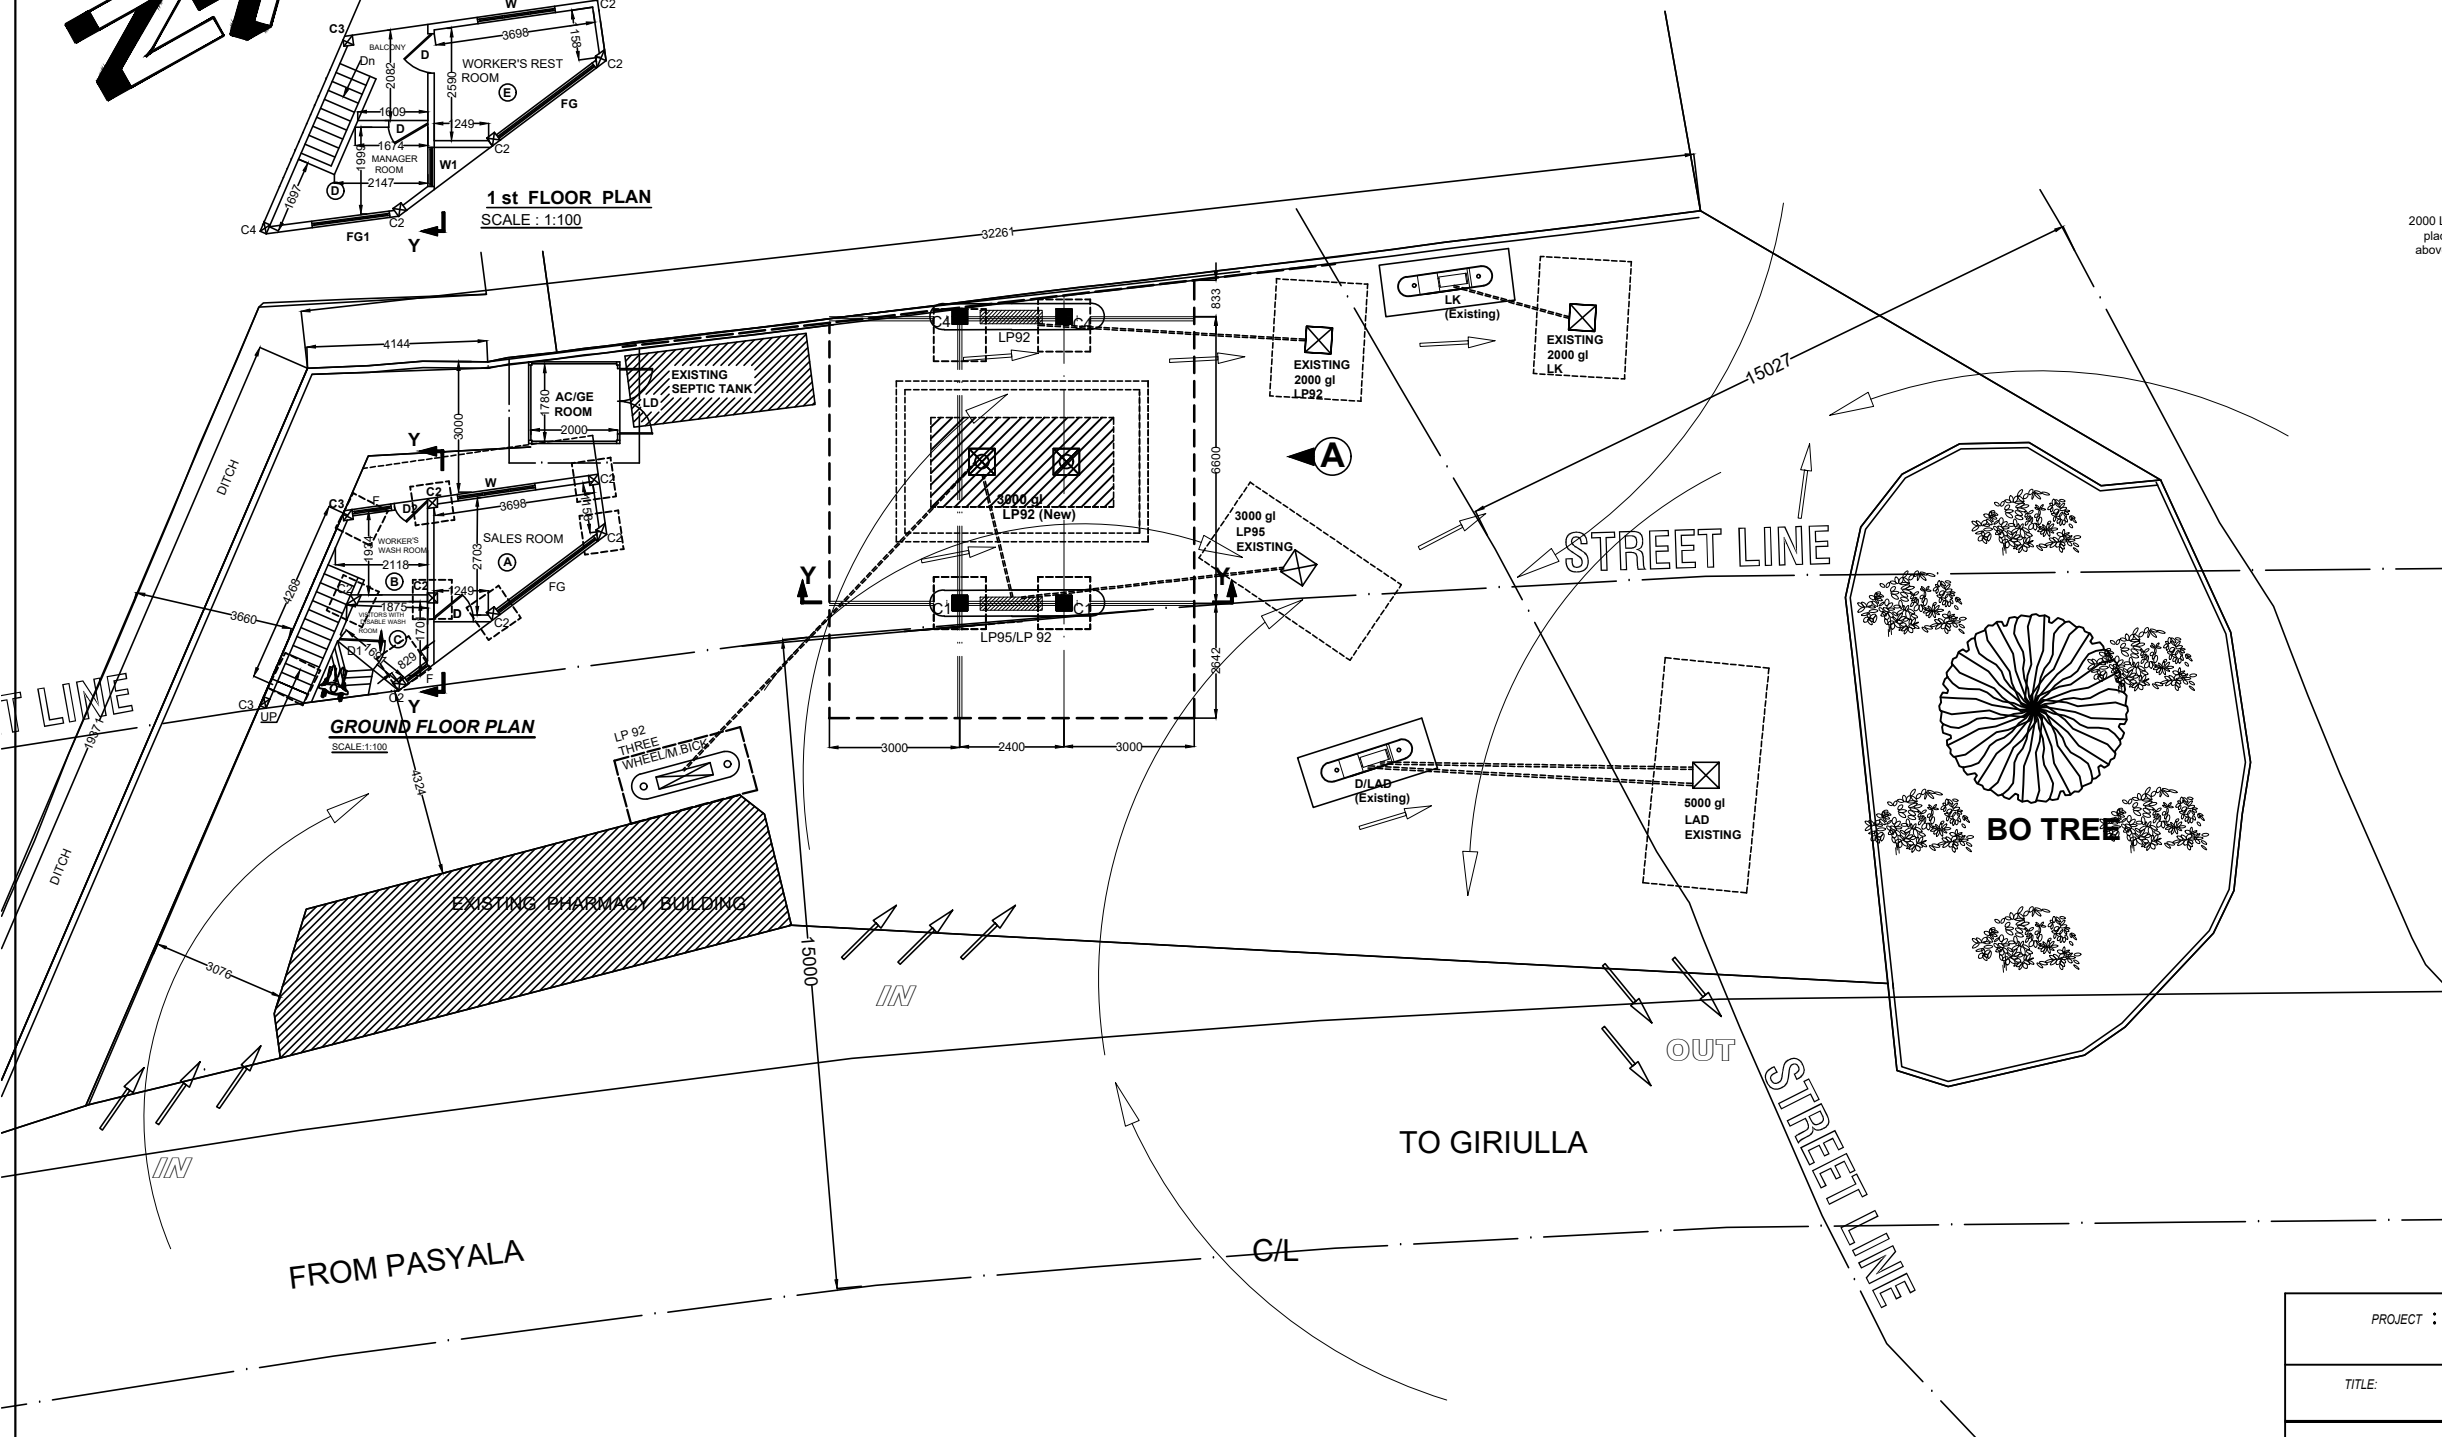

COLUMN & BEAM DETAIL
SCALE : 1:100

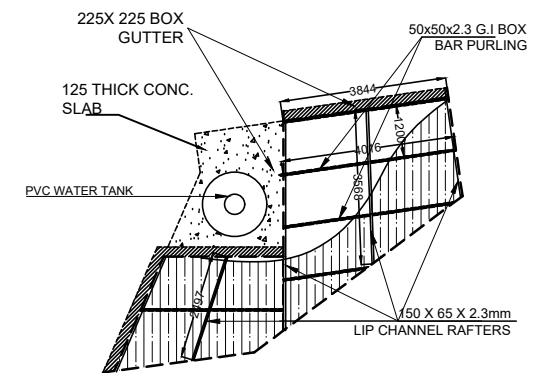

SALES BUILDING ROOF PLAN VIEW
SCALE : 1:100

PROJECT :		MODIFICATION OF L.F.S.MIRIGAMA			
TITLE:		LAYOUT PLAN & ELEVATION VIEW			
	Designed	R.S			
	Drawn	C.P	PRABATH		
	Checked	R.S			
	Approved	G.P.K.Wijekoon Manager (E&P)			
	Scale	AS SHOWN	Date:	20.03.2024	
	Rev.No	Drawing No:			CEYPET/ENG/ 0624
CEYLON PETROLEUM CORPORATION ENGINEERING DEPARTMENT NO. 609, DR. DANISTER DE SILVA MAWATHA, DEMATAGODA, COLOMBO -09, TP. NO. 5661717, 5661818 FAX 5455408					Sheet: 03 of 01