




FRONT ELEVATION
SCALE: 1:100

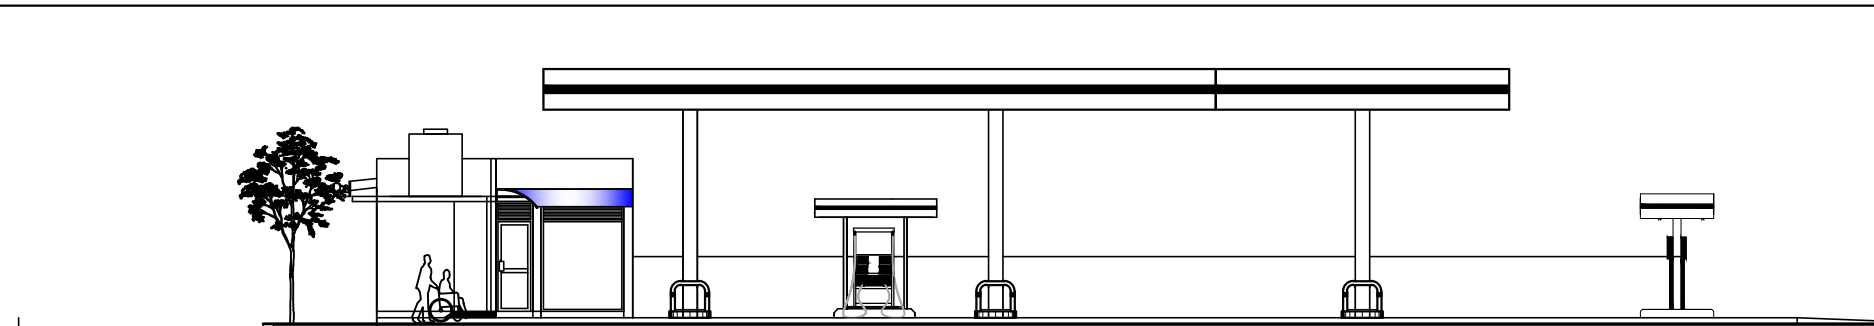


SIDE ELEVATION From - A
SCALE: 1:100

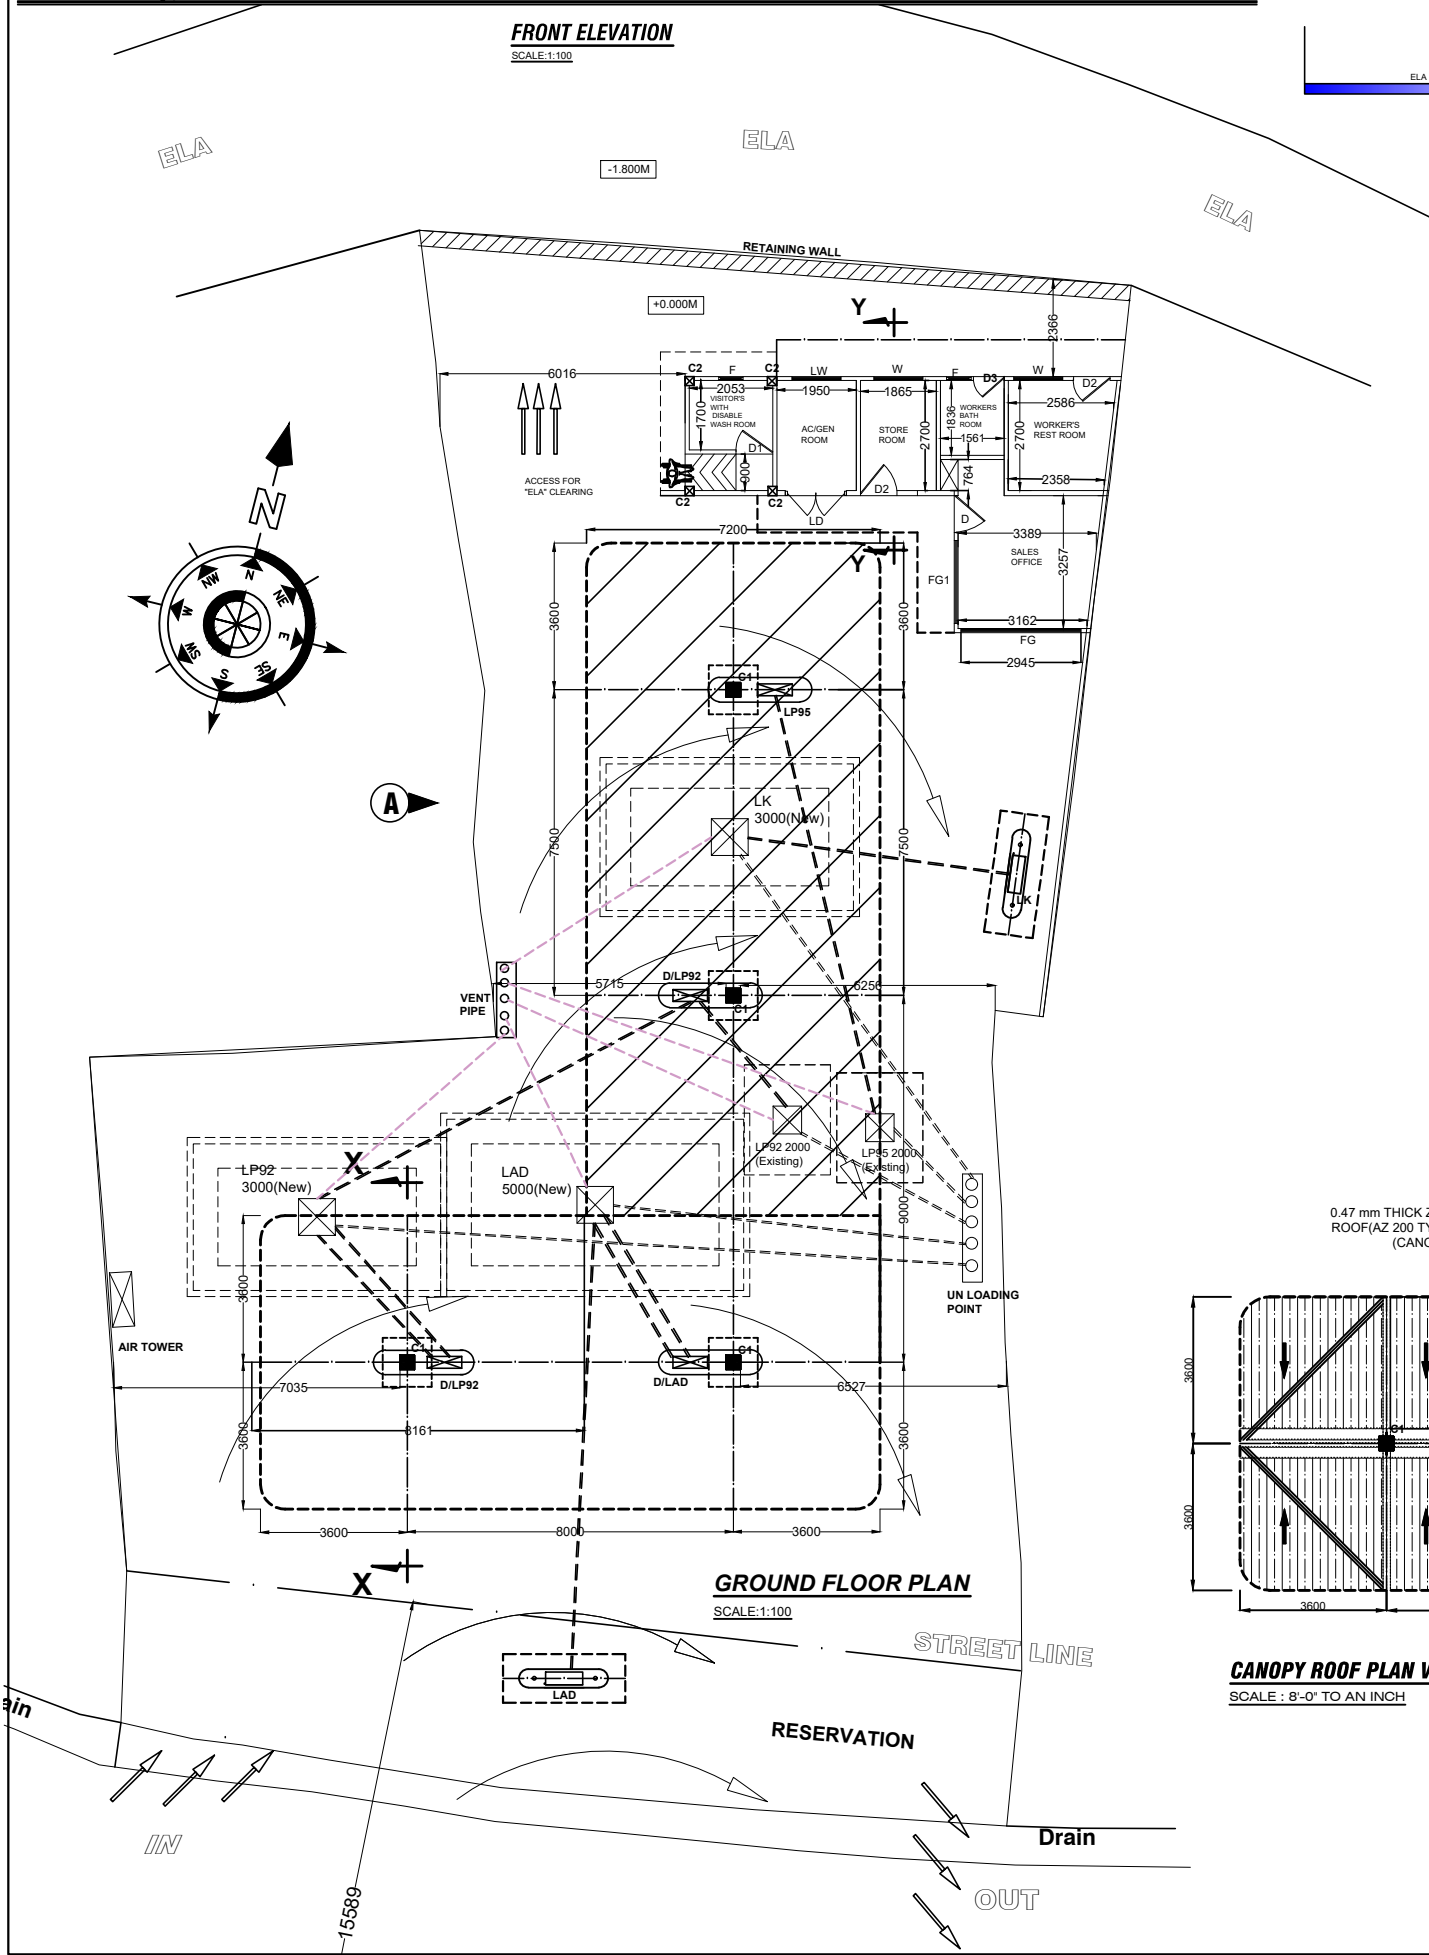


GROUND FLOOR PLAN
SCALE: 1:100

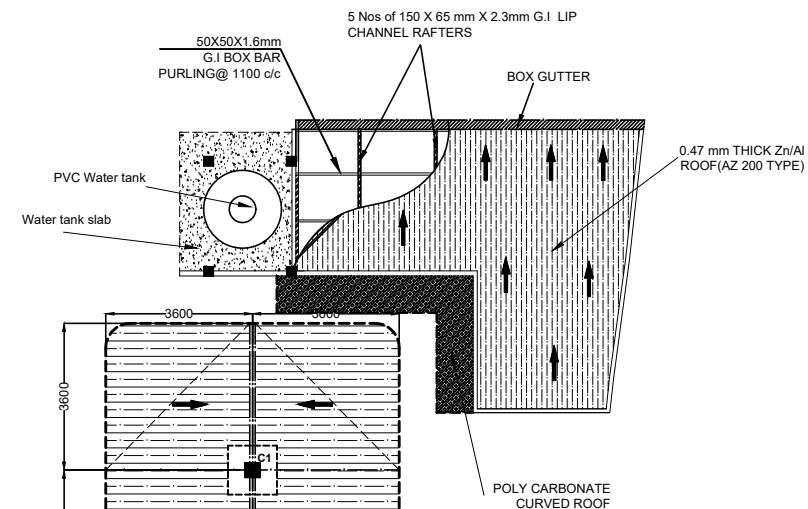


SALES BUILDING ROOF
PLAN VIEW
SCALE: 8'-0" TO AN INCH

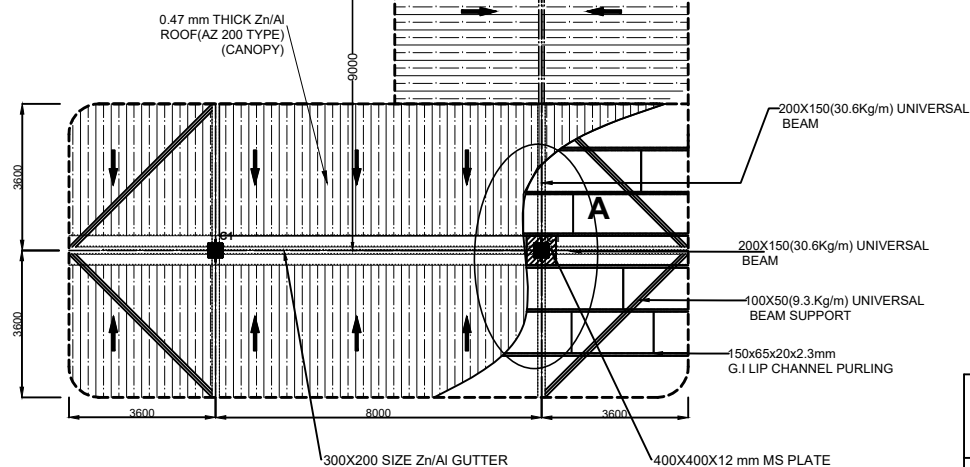

CANOPY ROOF PLAN VIEW
SCALE: 8'-0" TO AN INCH

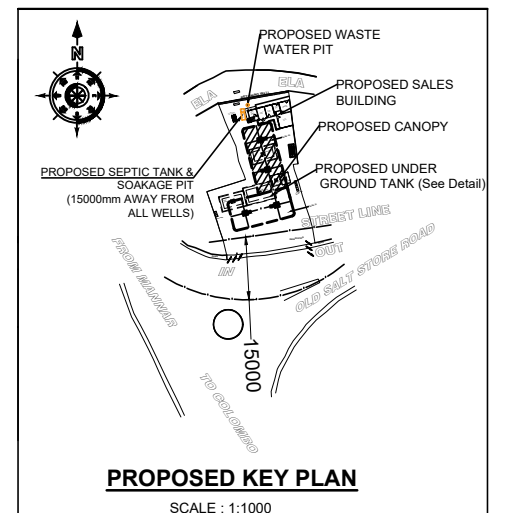

PROPOSED KEY PLAN
SCALE: 1:1000

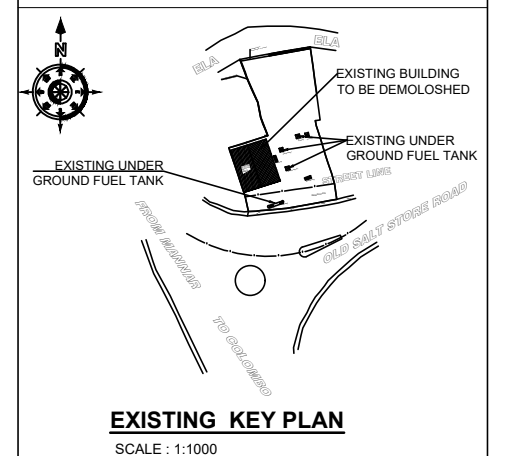

EXISTING KEY PLAN
SCALE: 1:1000

SCHEDULE OF DOORS AND WINDOWS			
TYPE	SIZE	DESCRIPTION	NOs
D	1200 X 2700	AL FRAMED GLAZED DOOR WITH LOUVERED ABOVE	01
D1	1050 X 2700	AL FRAMED DOUBLE SIDE ROTATE GLAZED DOOR WITH LOUVERED ABOVE	01
D2	900 X 2700	AL. FRAMED GLAZED DOOR WITH LOUVERED ABOVE	02
D3	750 X 2700	AL. FRAMED GLAZED DOOR WITH LOUVERED ABOVE	01
LD	1500 X 2100	AL FRAMED LOUVERED DOOR	01
FG	2950 X 2700	AL. FRAMED FIXED GLAZED WINDOW WITH LOUVERED ABOVE	01
FG1	2050X 2700	AL. FRAMED FIXED GLAZED WINDOW WITH LOUVERED ABOVE	01
LW	1200 X 1500	AL FRAMED LOUVERED WINDOW	01
W	1800 X 1500	AL FRAMED GLAZED WINDOW WITH LOUVERS ABOVE	02
F	600 X 900	AL FRAMED GLAZED FAN LIGHT	02

PROJECT :

MODIFICATION OF L.F.S.PUTTALAM

TITLE:

LAYOUT PLAN & ELEVATION VIEW



CEYLON PETROLEUM
CORPORATION
ENGINEERING DEPARTMENT
NO. 609,
DR. DANISTER DE SILVA MAWATHA,
DEMATAGODA,
COLOMBO -09,
TP. NO. 5661717, 5661818
FAX 5455408

Designed	R.S			
Drawn	C.P	PRABATH		
Checked	R.S			
Approved	G.P.K.Wijekoon Manager (E&P)			
Scale	AS.SHOWN	Date:	08.05.2026	
Rev.No	Drawing No: CEYPET/ENG/ 0654			Sheet: 02 of 01