




PLAN


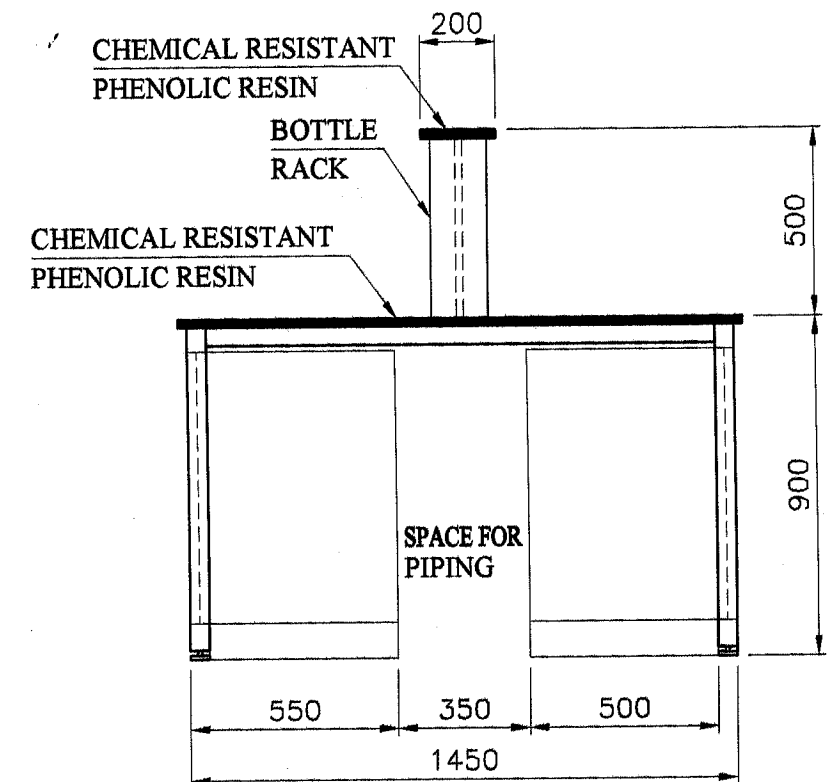



LEFT SIDE ELEVATION

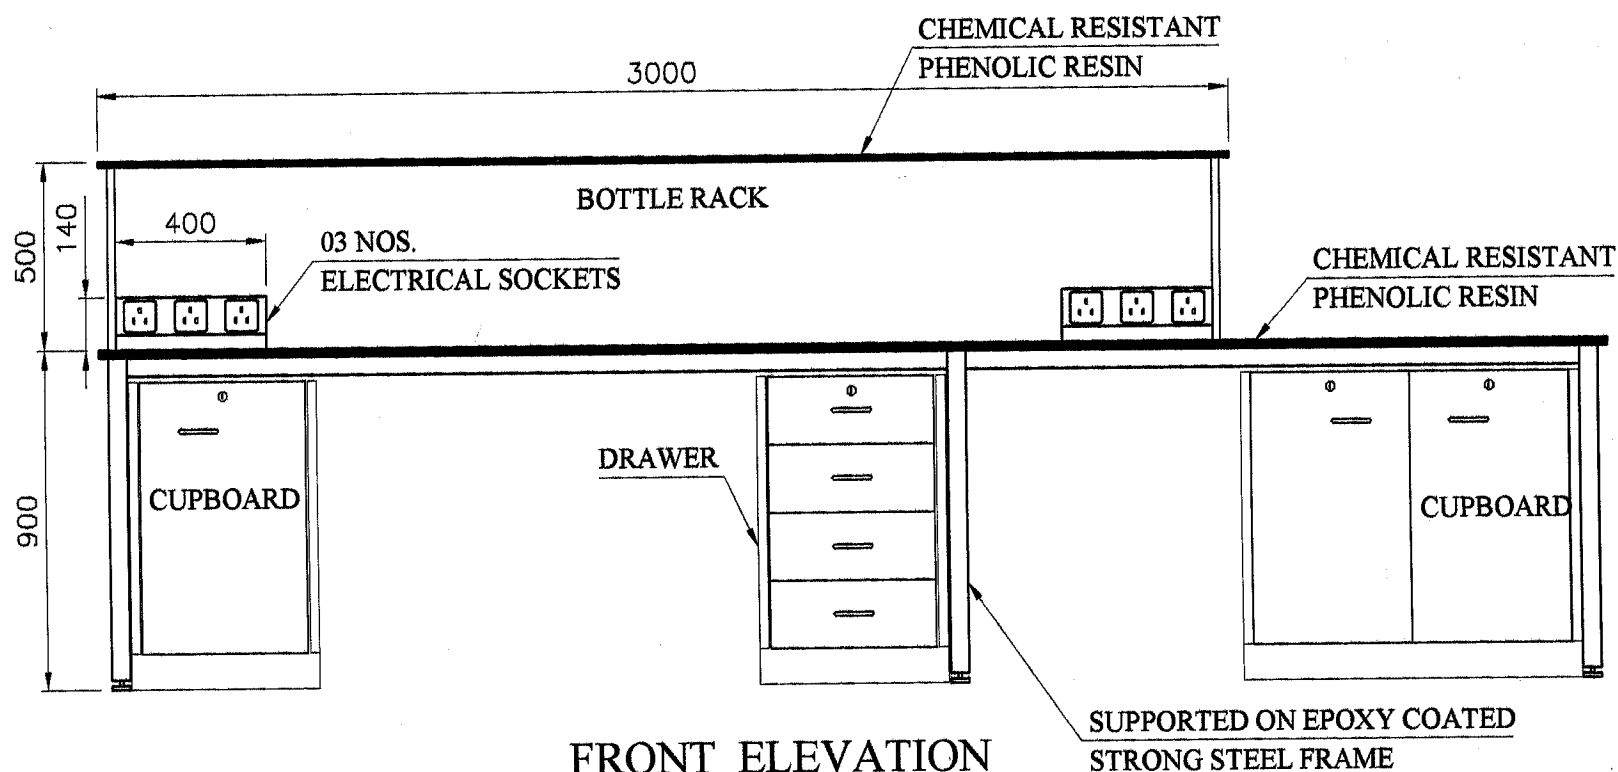


FRONT ELEVATION


REV	DATE	BY	CHKD	APPROVED	DESCRIPTION
0	2018-08-09	ASANKA			FOR COMMENTS
LABORATORY WORKING BENCHES TYPE - A					
ALL DIMENSIONS ARE IN mm					
LOCATION					PROJECT No:
 CEYLON PETROLEUM CORPORATION REFINERY DIVISION SAPUGASKANDA					SCALE -
					1:20
					SKETCH No: 1734/A

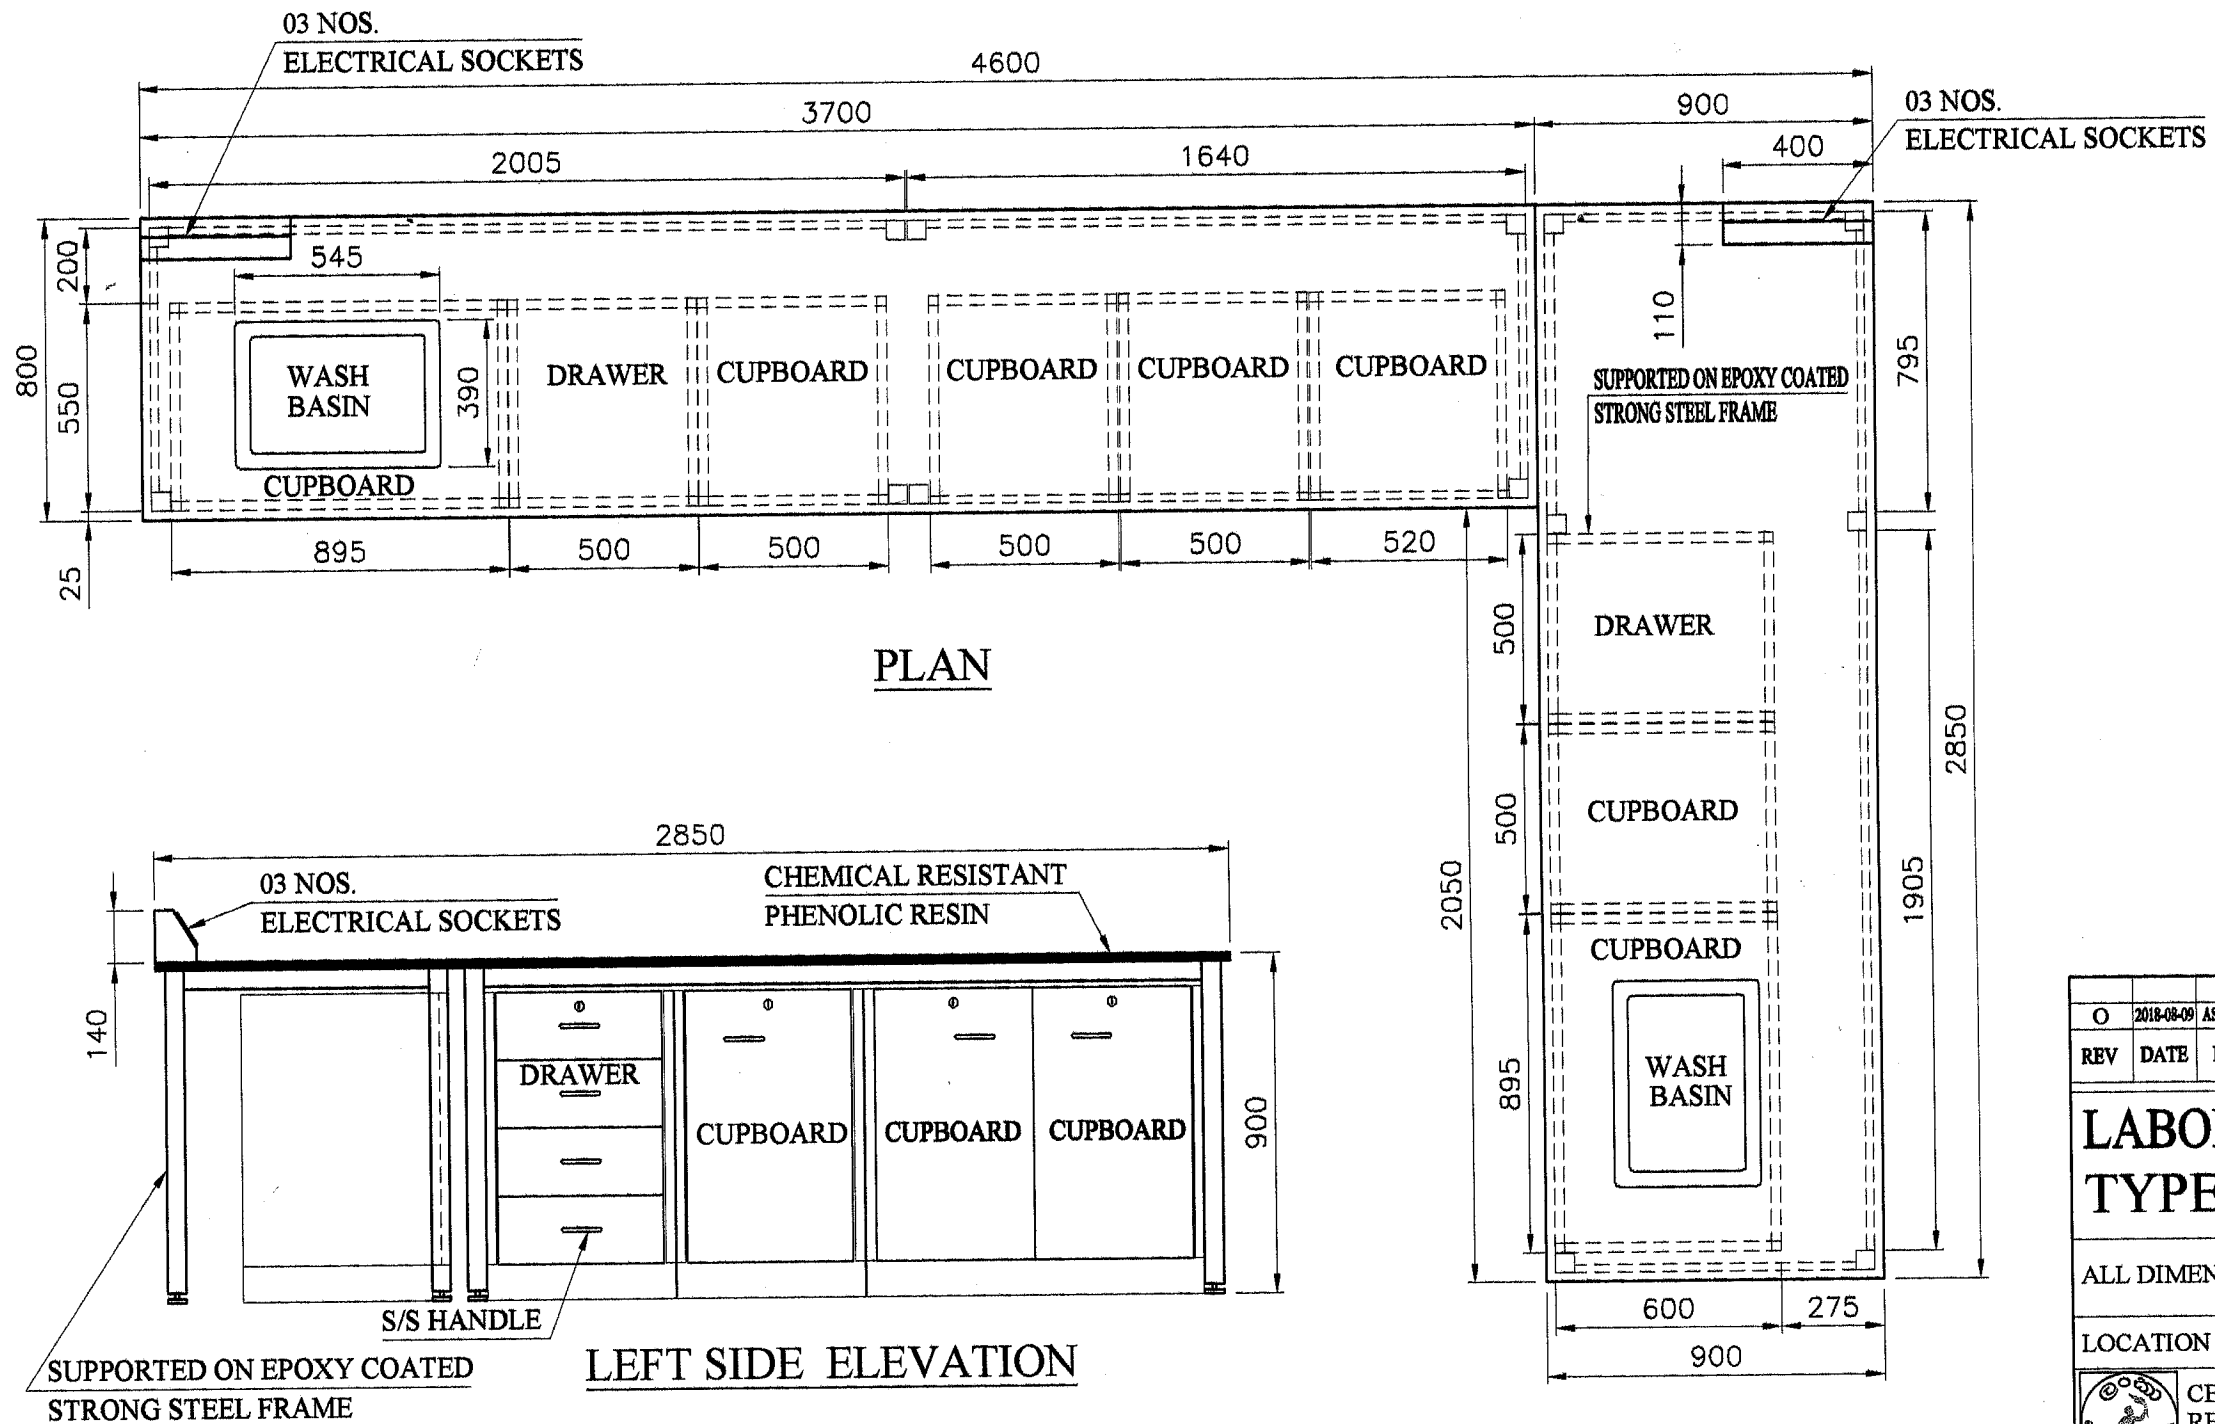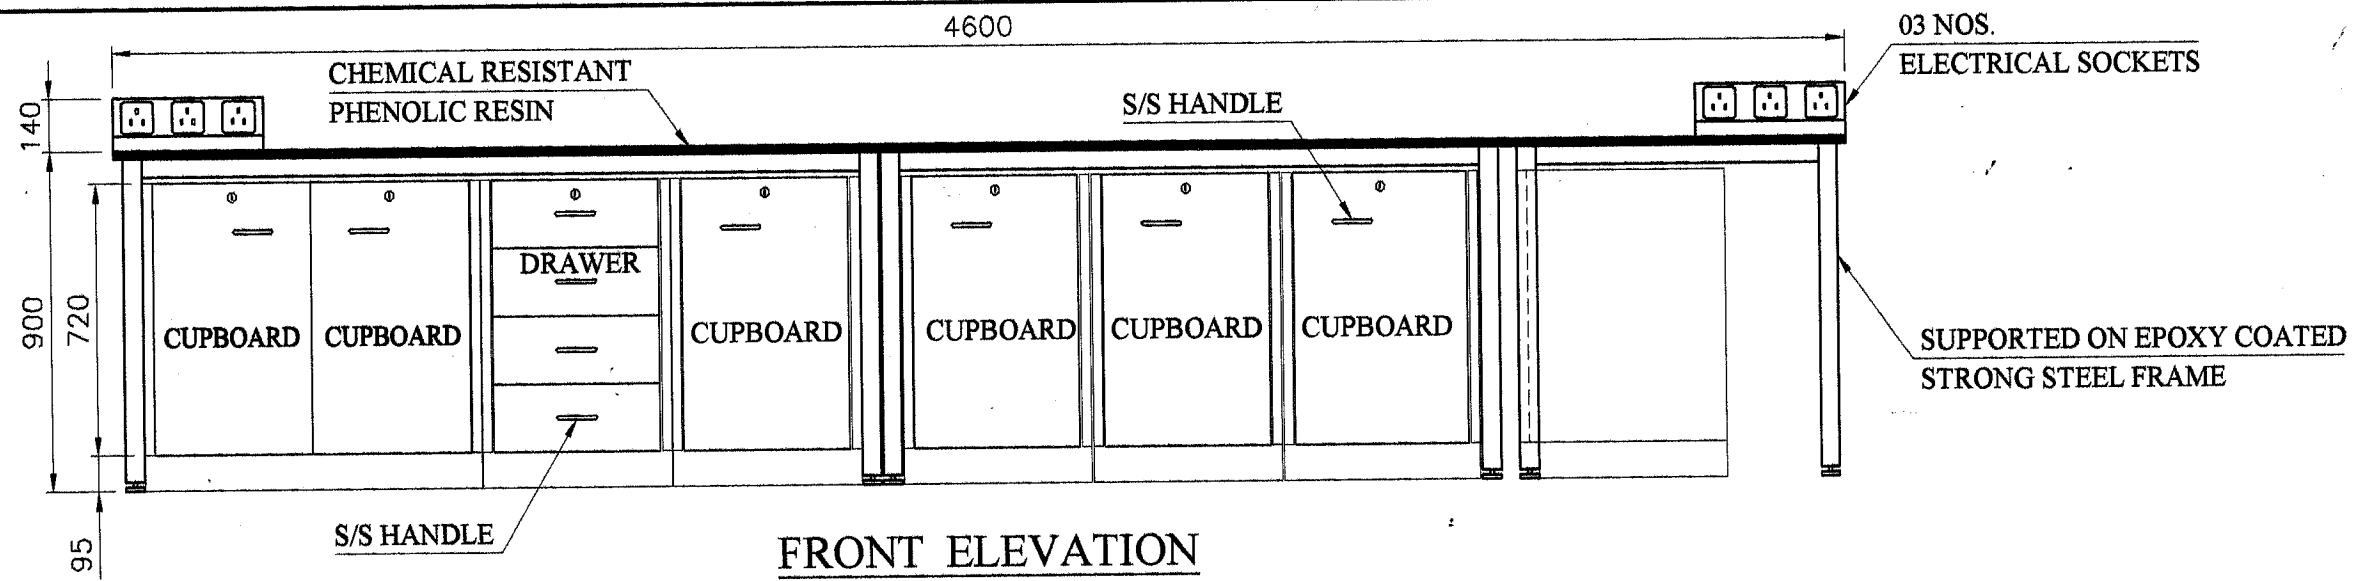


REV	DATE	BY	CHK'D	APPROVED	DESCRIPTION
0	2018-08-09	ASANKA			FOR COMMENTS
LABORATORY WORKING BENCHES TYPE - B					
ALL DIMENSIONS ARE IN mm					
LOCATION					PROJECT No:
 CEYLON PETROLEUM CORPORATION REFINERY DIVISION SAPUGASKANDA					SCALE -
					1:20
					SKETCH No: 1734/B

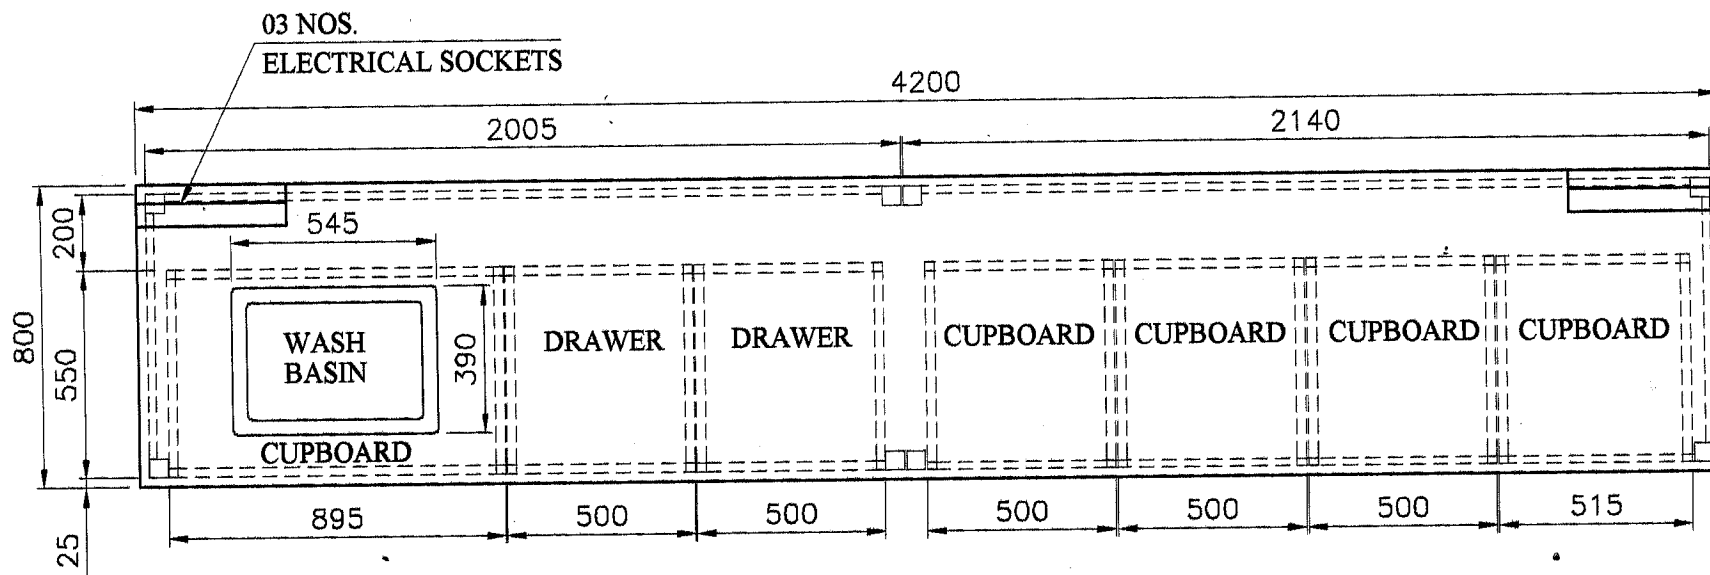

PLAN

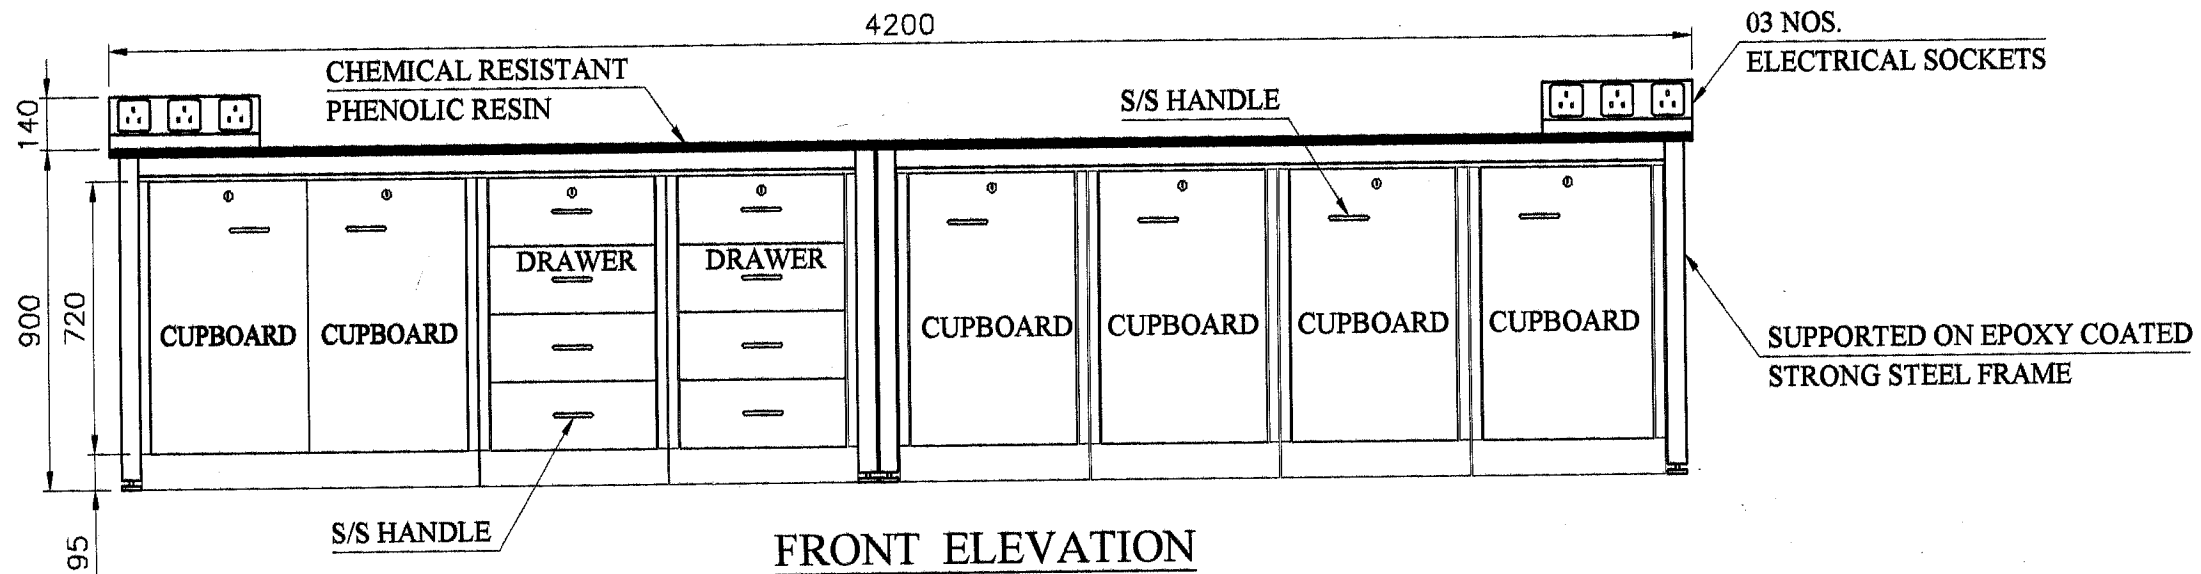

FRONT ELEVATION

REV	DATE	BY	CHK'D	APPROVED	DESCRIPTION	
0	2018-08-09	ASANKA			FOR COMMENTS	
LABORATORY WORKING BENCHES TYPE - C						
ALL DIMENSIONS ARE IN mm						
LOCATION					PROJECT No:	
 CEYLON PETROLEUM CORPORATION REFINERY DIVISION SAPUGASKANDA					SCALE -	1:20
					SKETCH No:	1734/C