

Damaged Roof Plate

Plates of low thickness at each Course

Plates of highest thickness at each Course


TANK ROOF LAYOUT

SCALE 1 : 200

CEYLON PETROLEUM CORPORATION
4TH FLOOR, NO. 609,
DR. DANISTER DE SILVA MAWATHA,
COLOMBO 09,
SRI LANKA.



Plate thickness of the Roof plates
Drawing No : CPC_TK30_Bottom_I

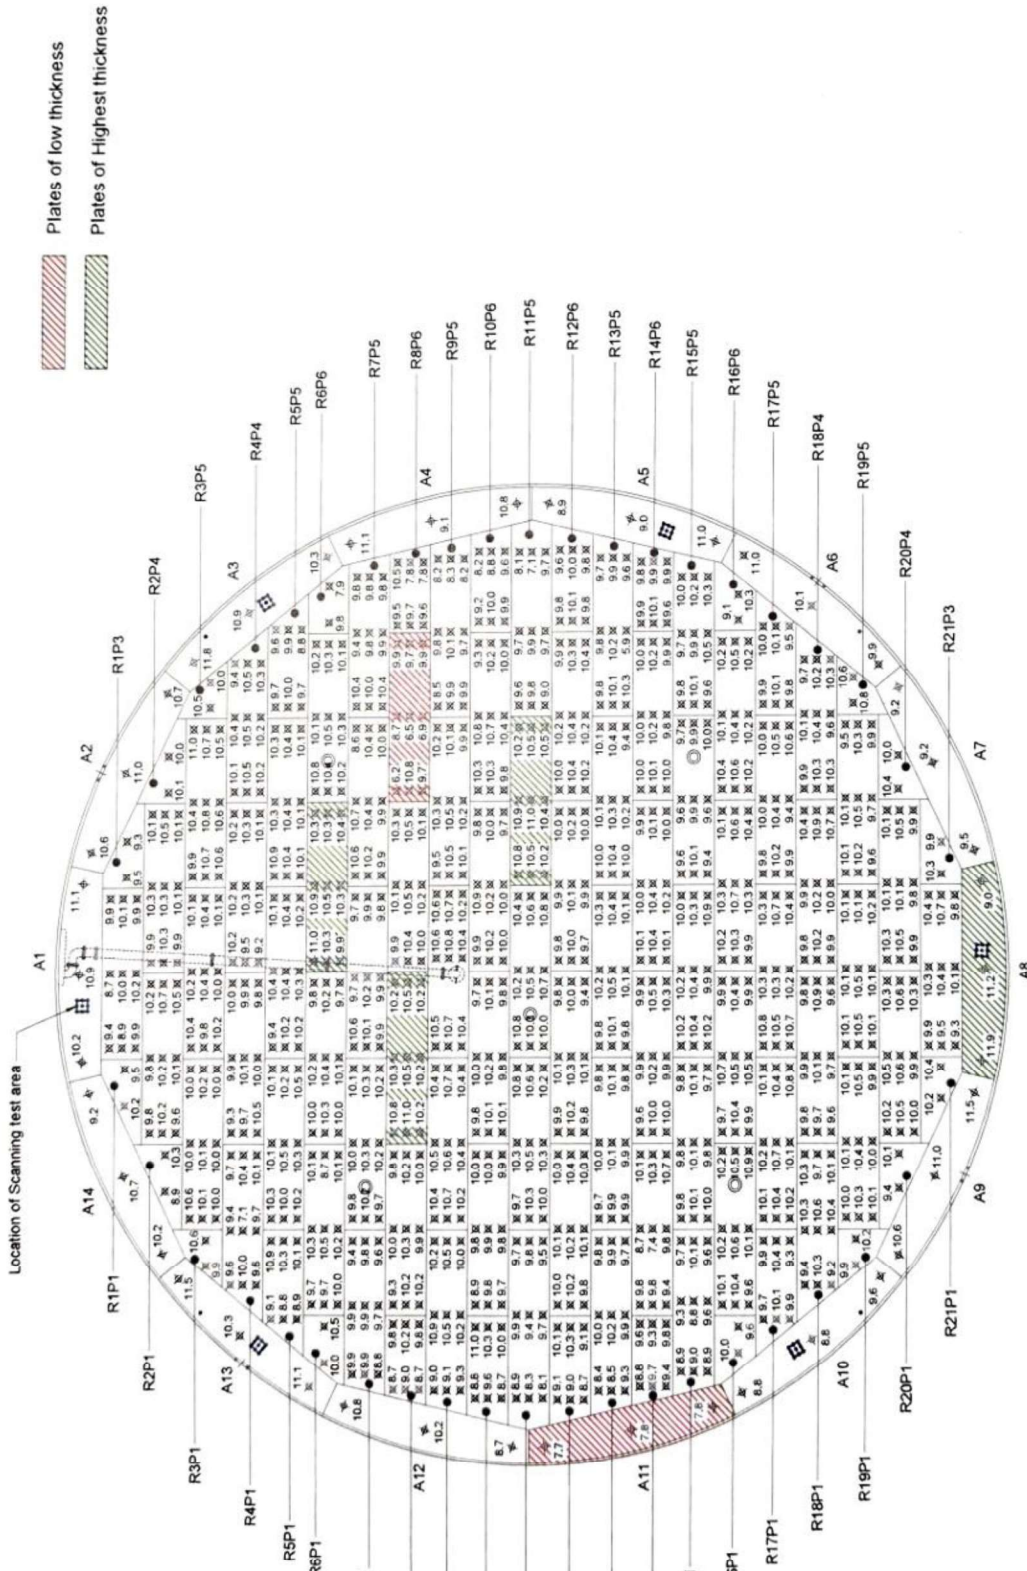

TANK FLOOR THICKNESS SURVEY RESULTS - 2024

SCALE 1 : 200

CEYLON PETROLEUM CORPORATION
4TH FLOOR, NO. 609,
DR. DANISTER DE SILVA MAWATHA,
COLOMBO 09,
SRI LANKA.



Plate thickness of the Bottom plates

Drawing No : CPC_TK30_Bottom_I