



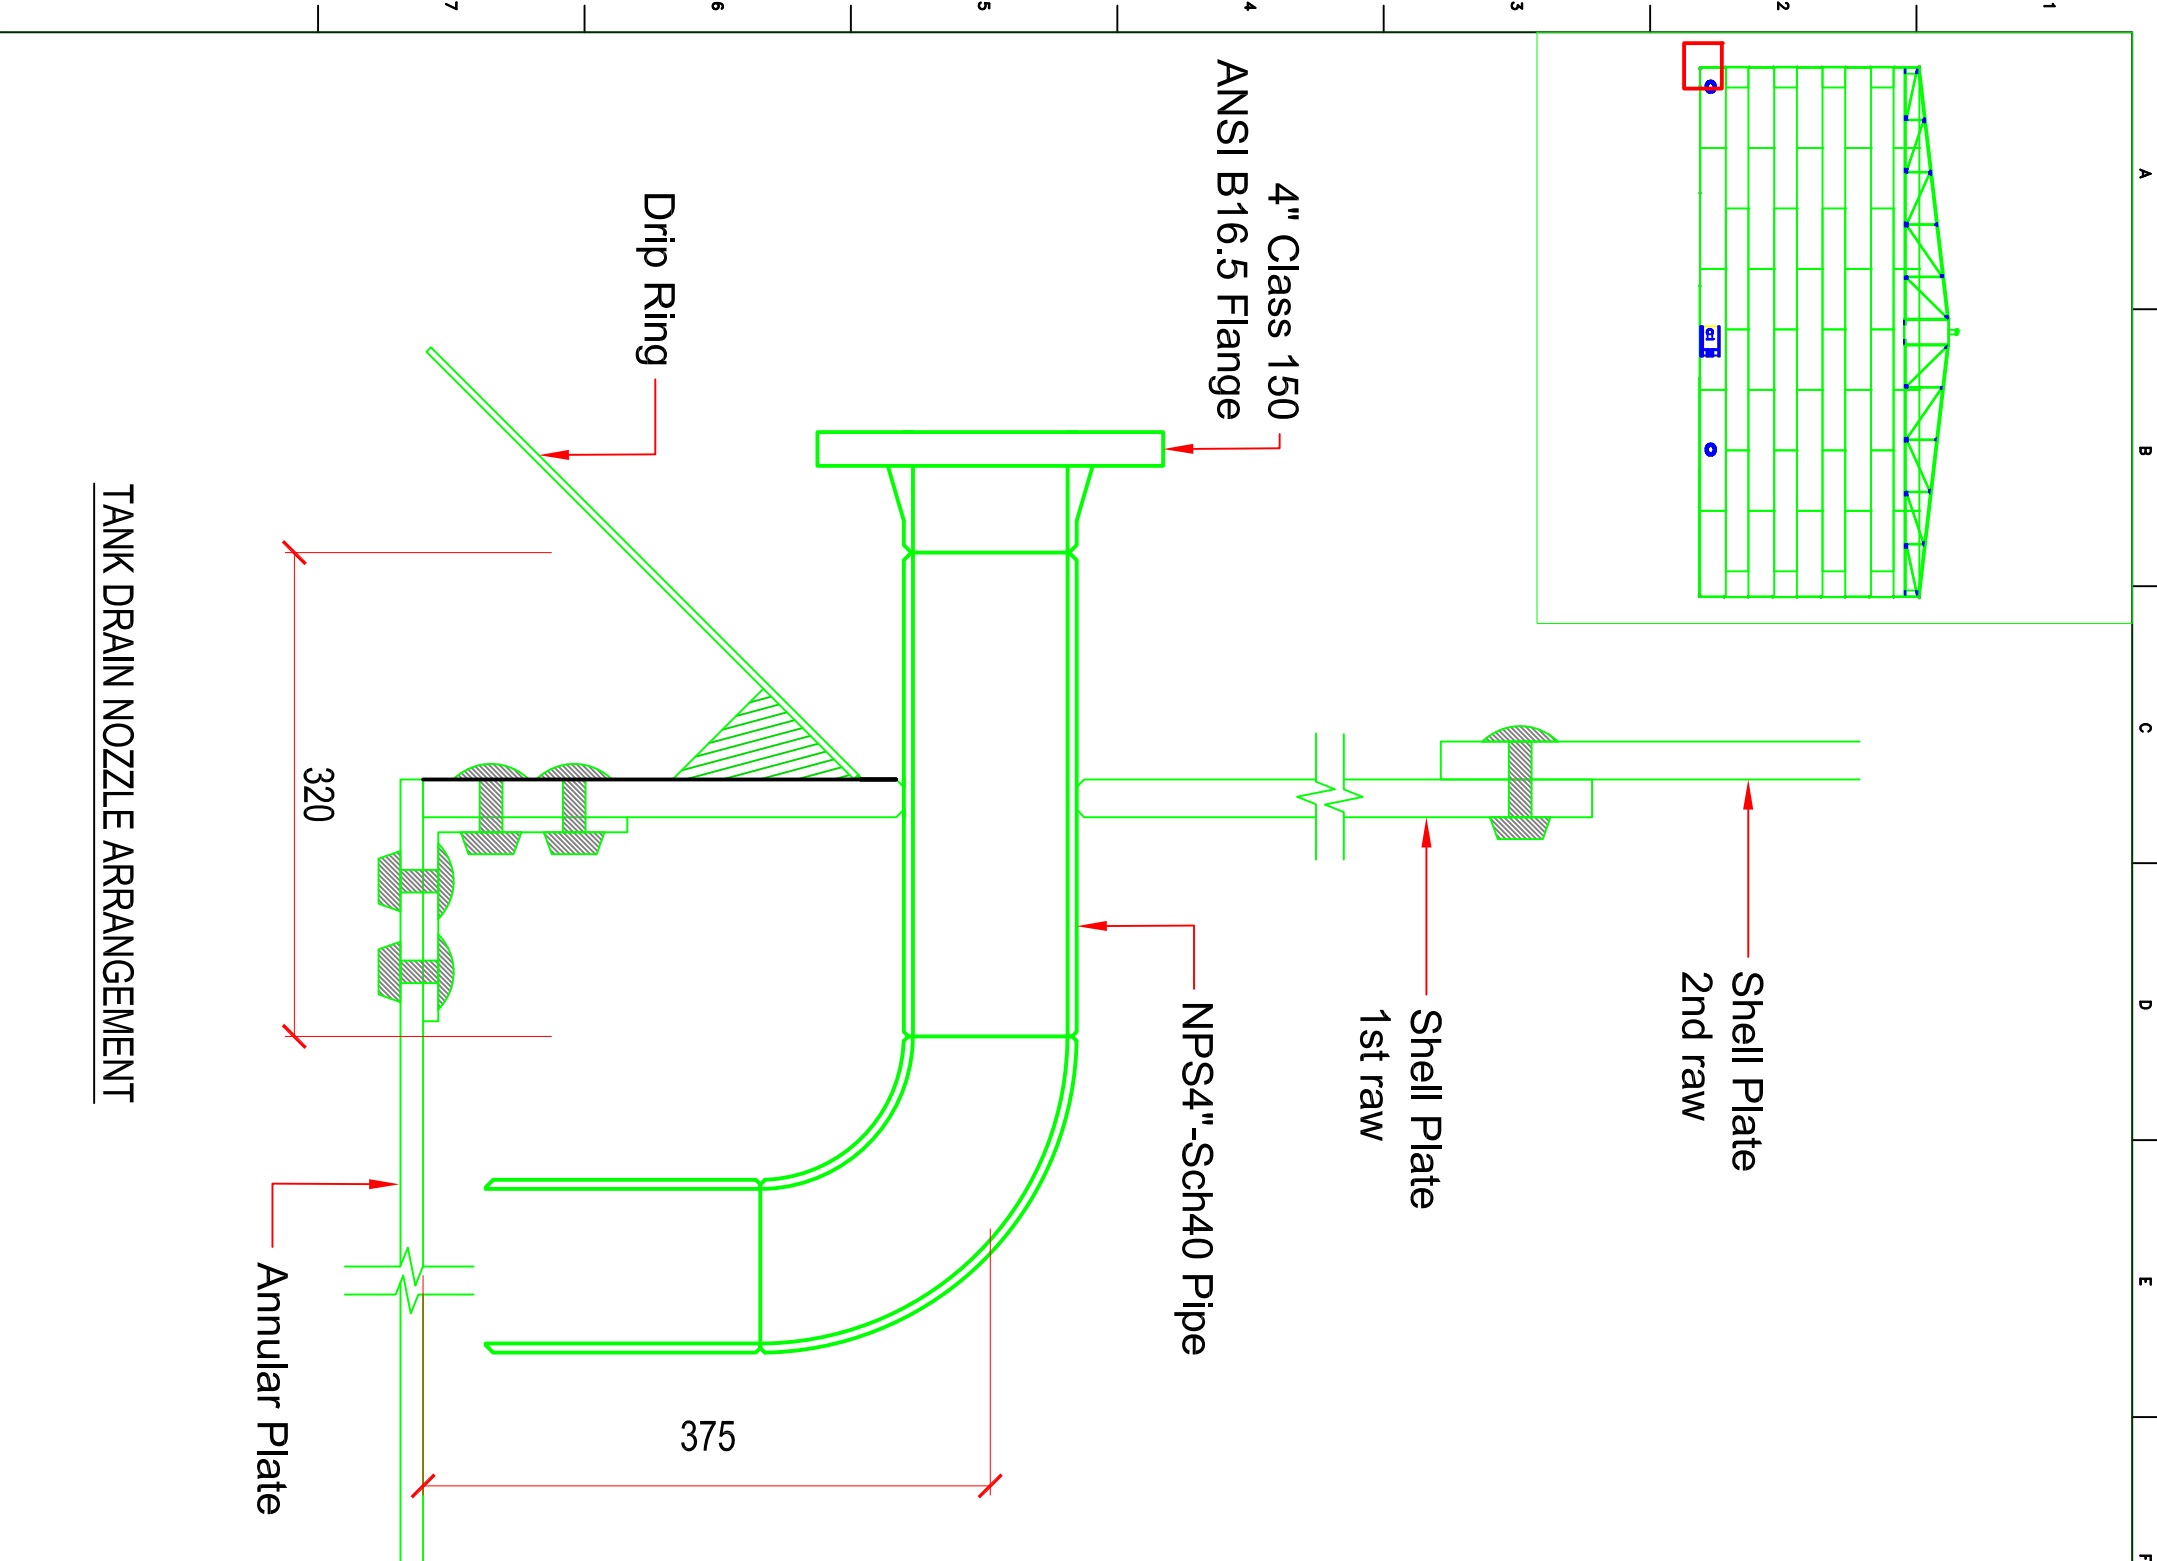

TANK DRAIN NOZZLE ARRANGEMENT

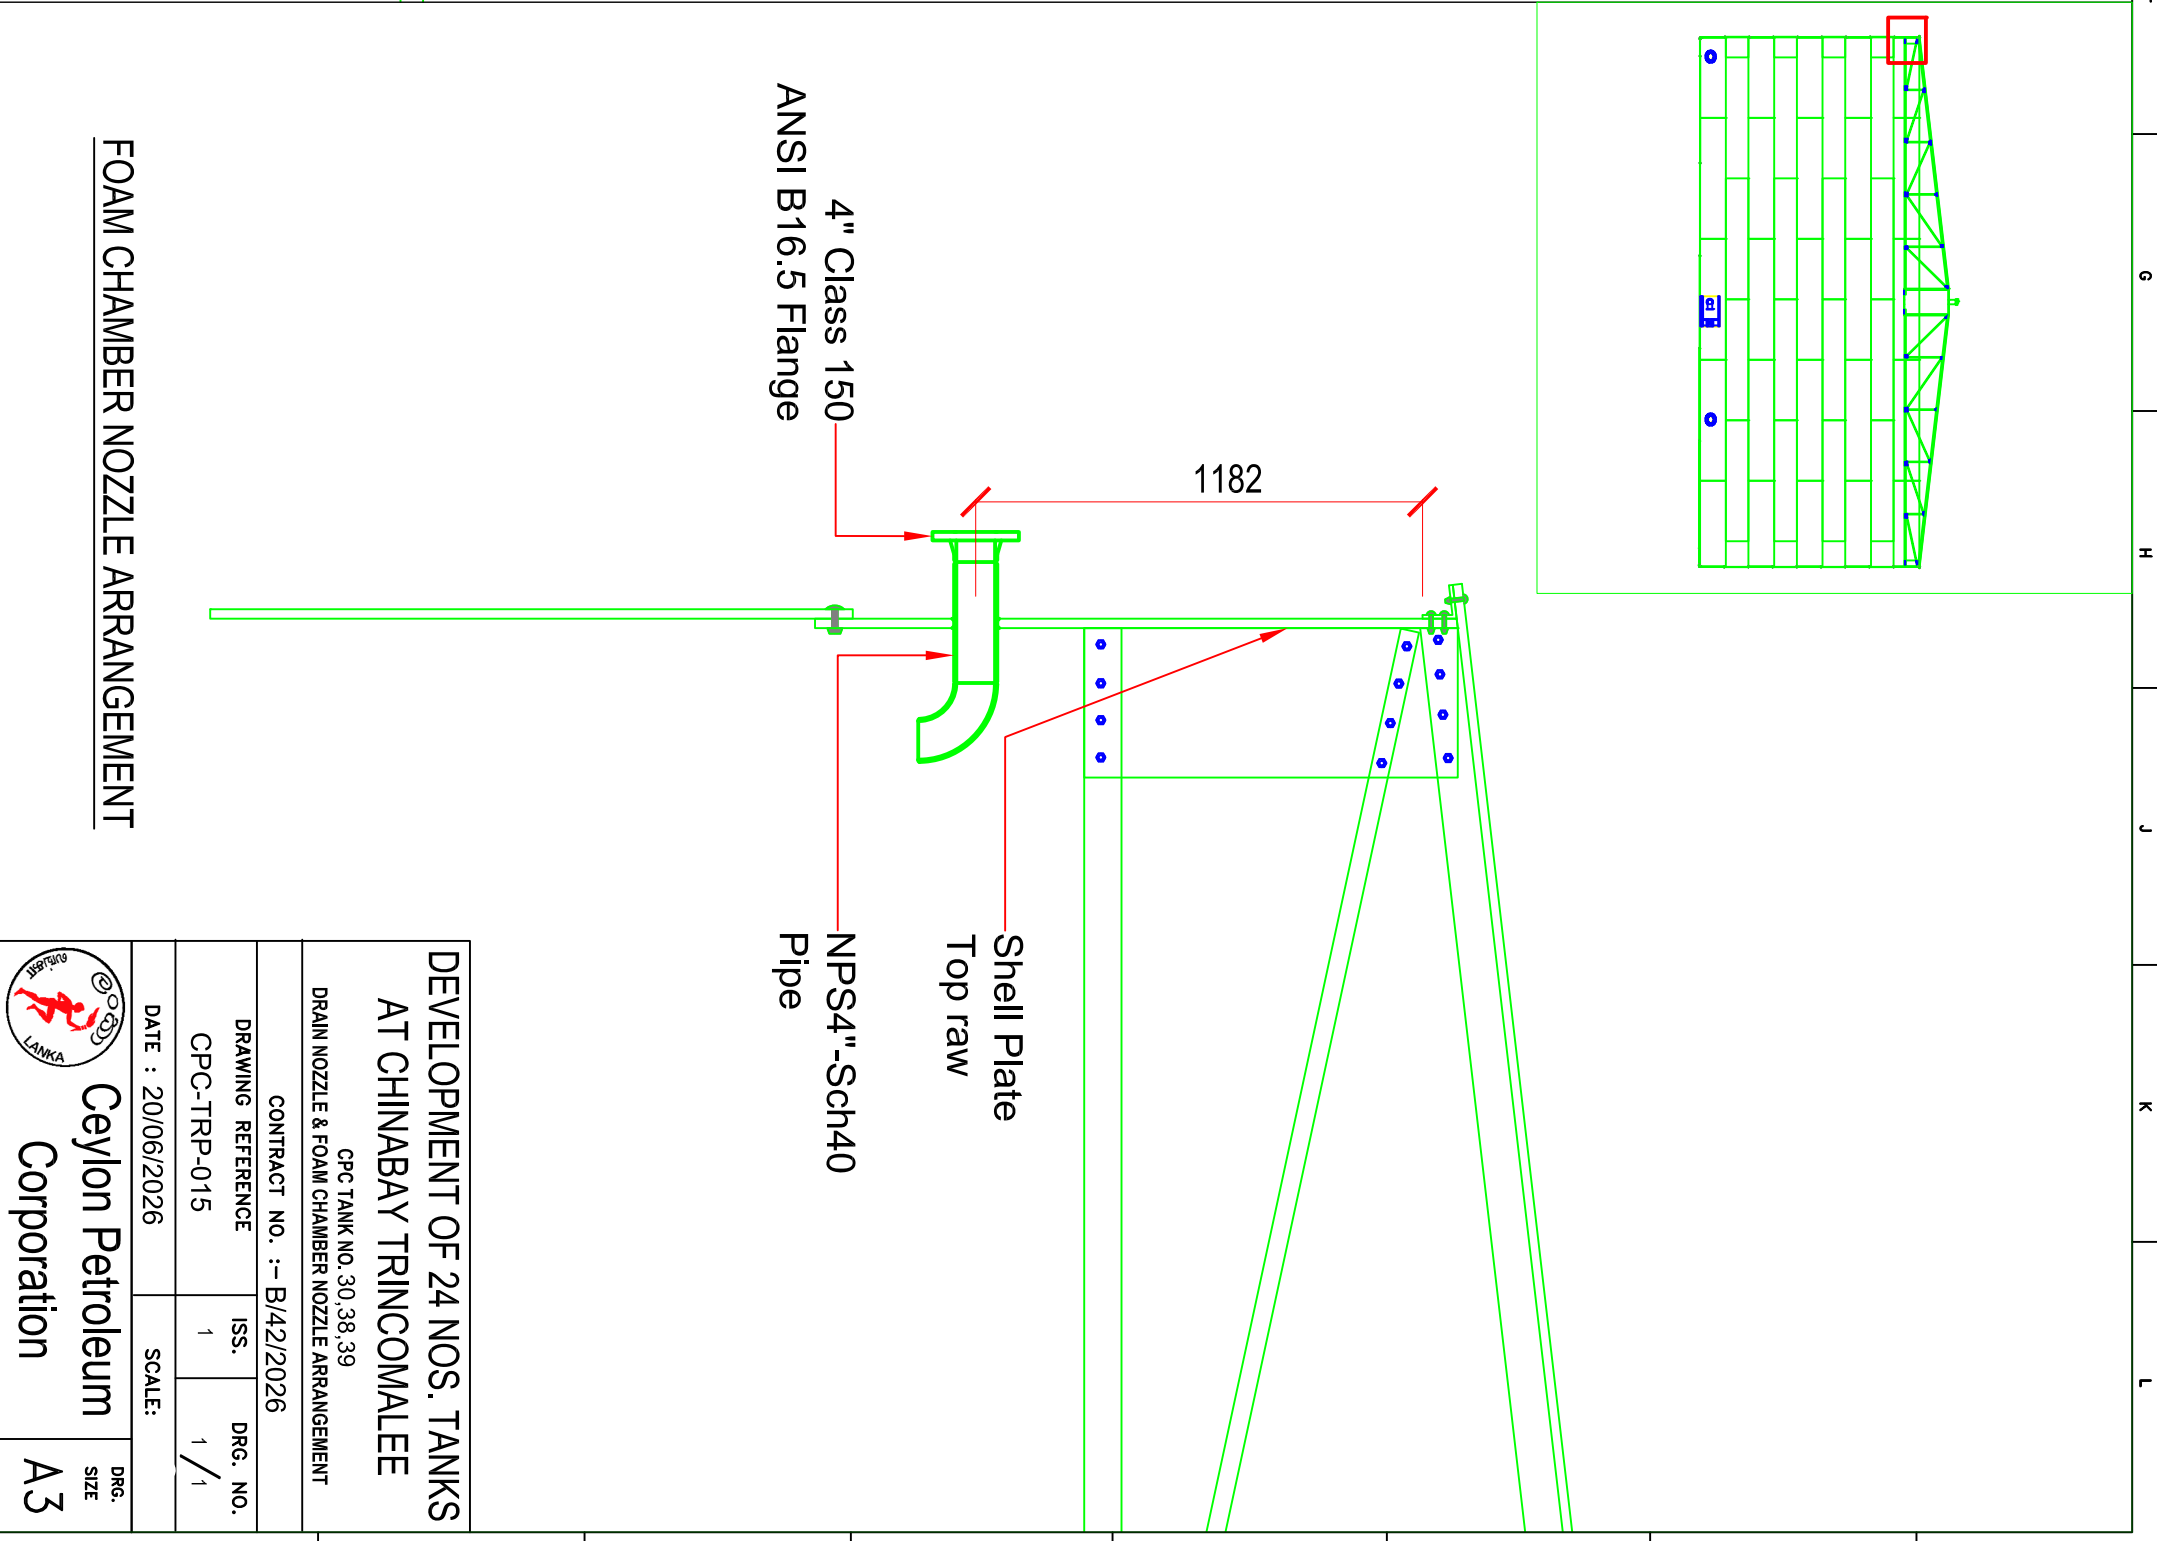

FOAM CHAMBER NOZZLE ARRANGEMENT

DEVELOPMENT OF 24 NOS. TANKS
AT CHINABAY TRINCOMALEE

CPC TANK NO. 30,38,39
DRAIN NOZZLE & FOAM CHAMBER NOZZLE ARRANGEMENT

CONTRACT NO. :- B/42/2026

DRAWING REFERENCE	ISS.	DRG. NO.
CPC-TRP-015	1	1 / 1

DATE : 20/06/2026SCALE:

Ceylon Petroleum
Corporation

DRG.
SIZE
A3