


DETAIL OF MODULE

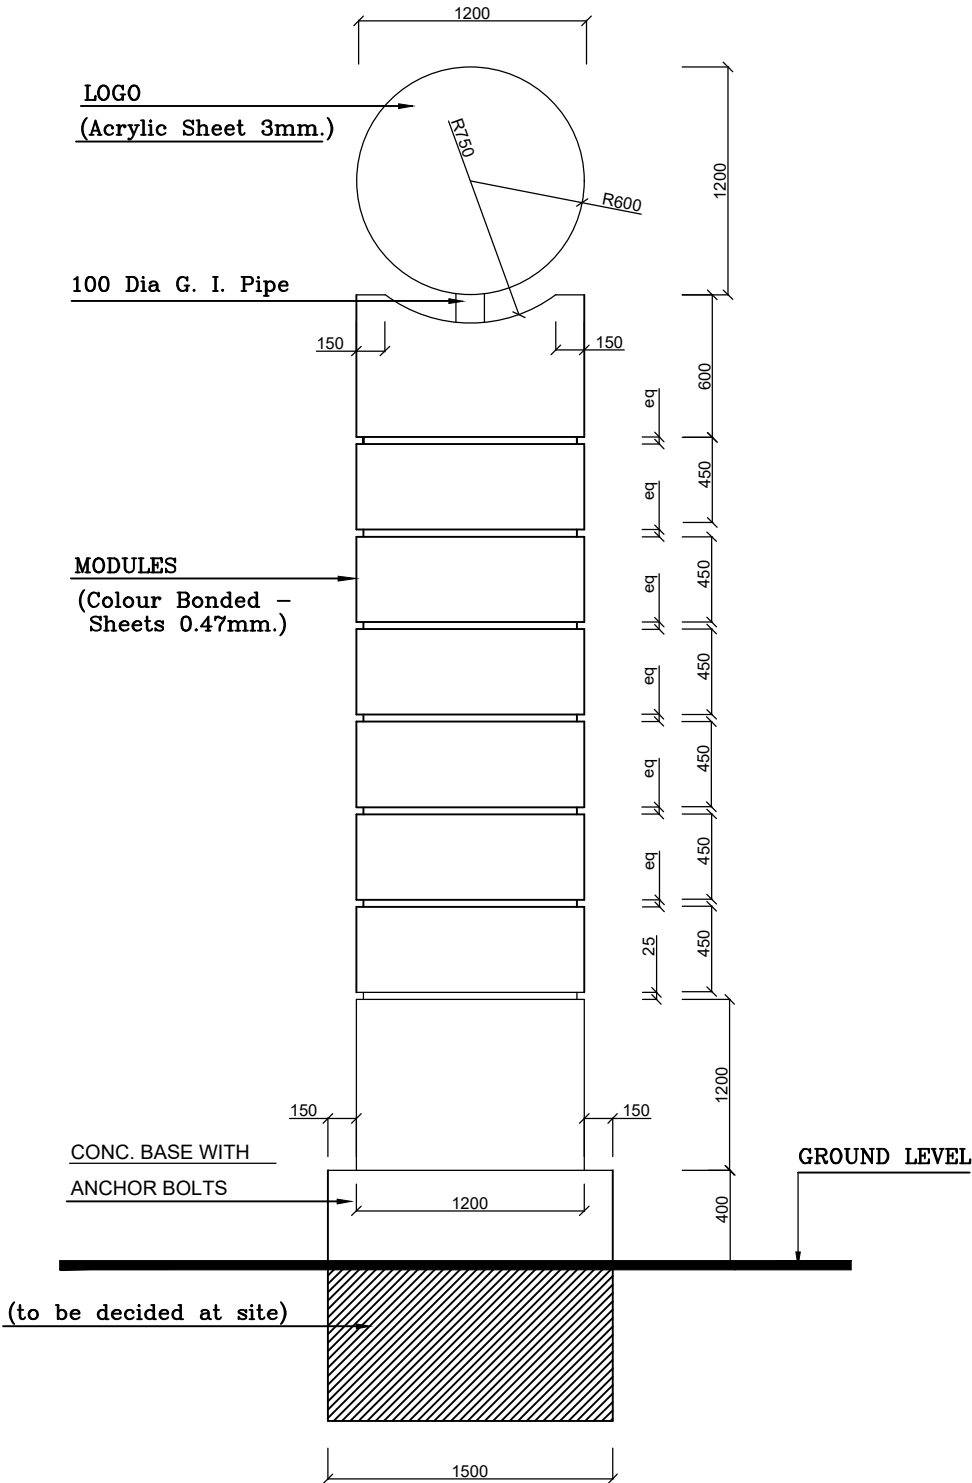

SECTIONAL VIEW (PYLON)

NOTE:

REV.	DESCRIPTION	DATE
01		03/23



CEYLON PETROLEUM CORPORATION

ENGINEERING DEPARTMENT
NO. 609,
DR. DANISTER DE SILVA MAWATHA,
DEMATAGODA,
COLOMBO-09.

TP. NO. 5661717, 5661818
FAX 5455408

PROJECT:

TITLE: SIGNAGE STRUCTURE

Structural Engineer: GAYAN WIJEKON.

Sketch No. CEYPET/Eng/Sk./0013

Scale: 1:100 **Date:** 22/09/2008

Drawn By : Ramani

Checked By :

Approved By :