



PROPOSED SECTION ON X-X


CROSS SECTION OF ASPHALT

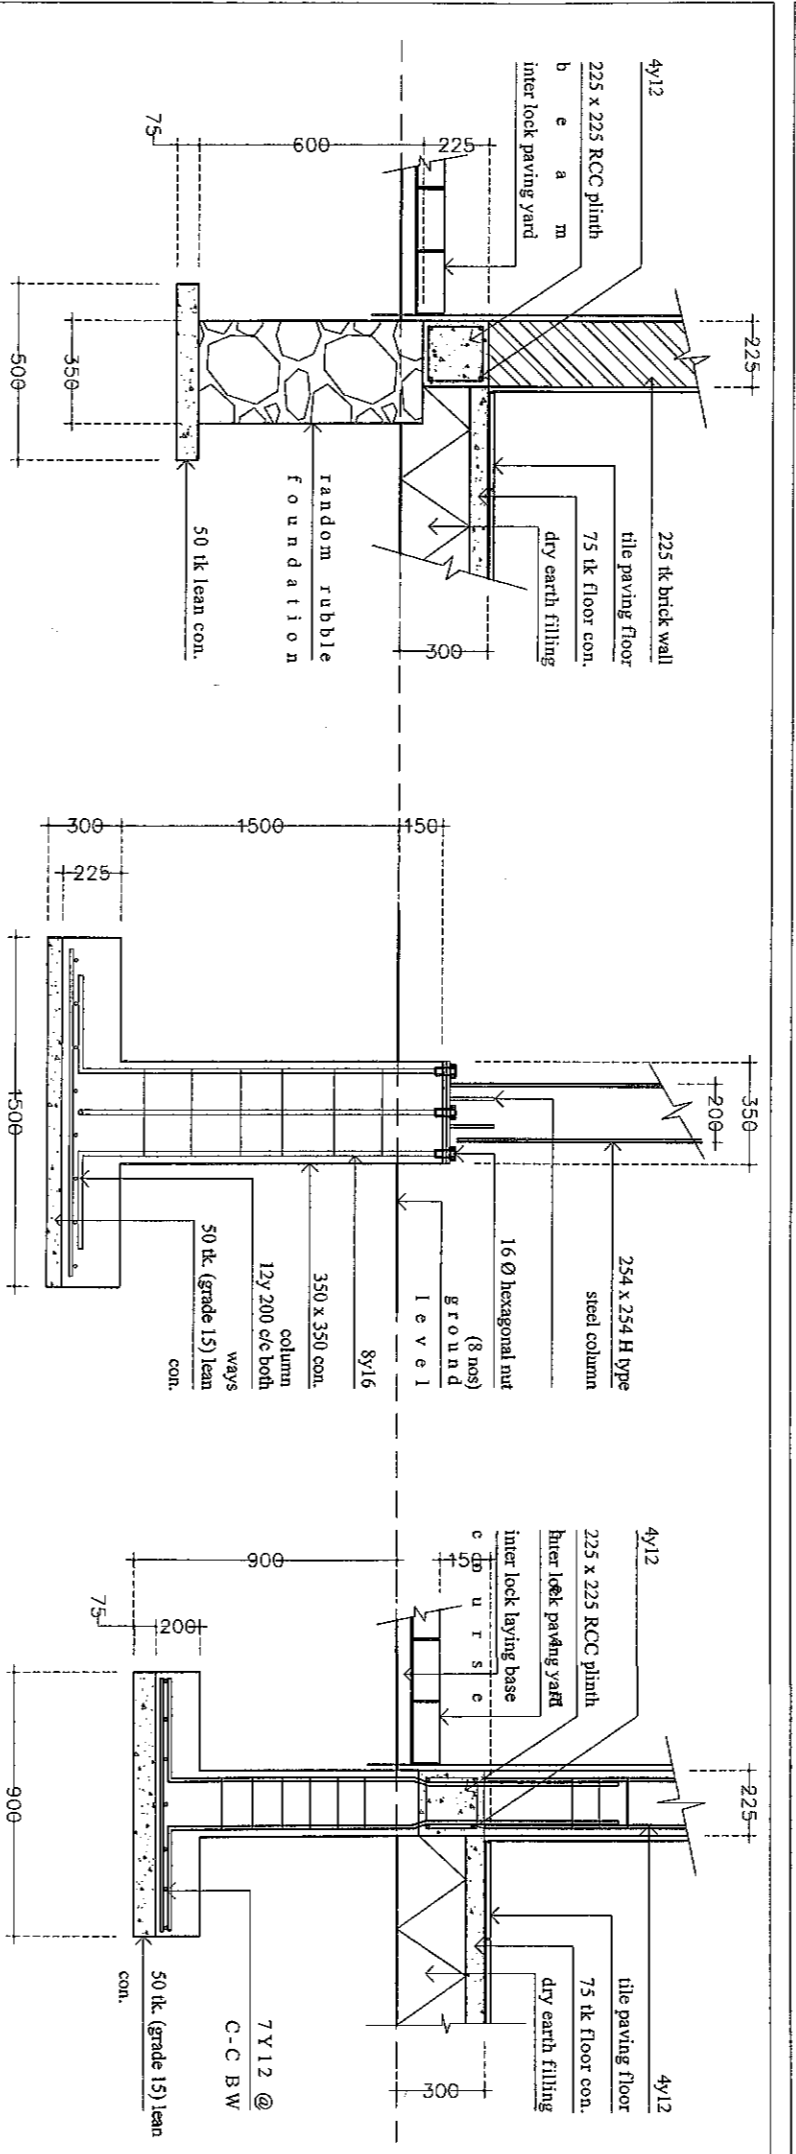


DETAIL OF WALL STUD FOUNDATION

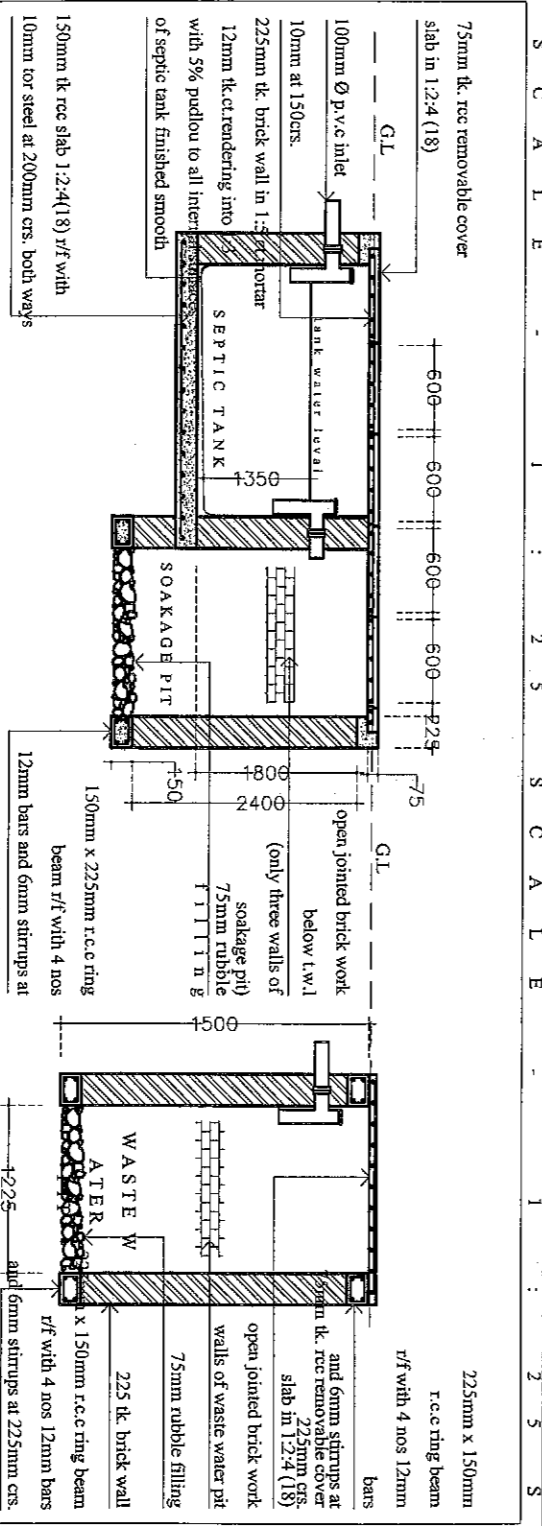


SECTION

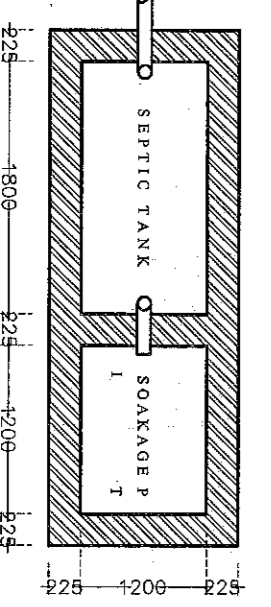


LAYOUT OF SEPTIC TANK & SOAKAGE PIT

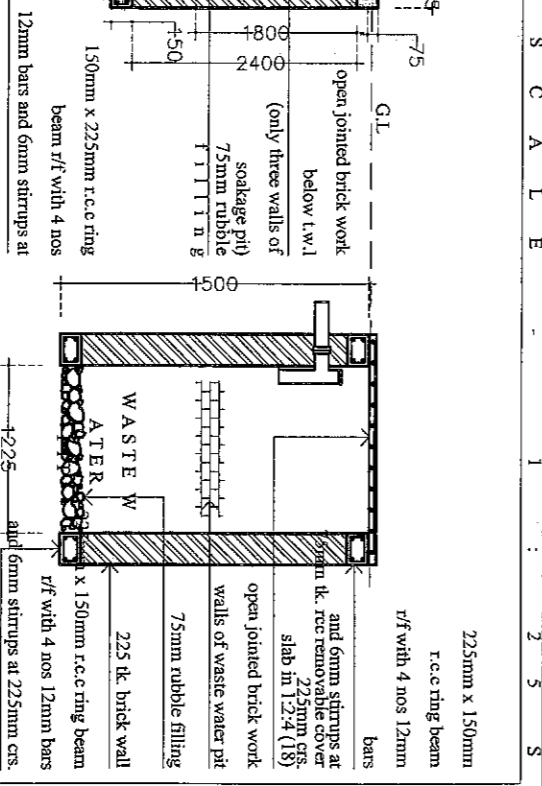

SECTION

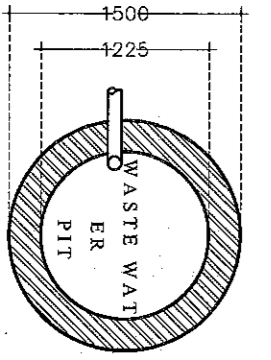

LAYOUT OF WASTE WATER PIT

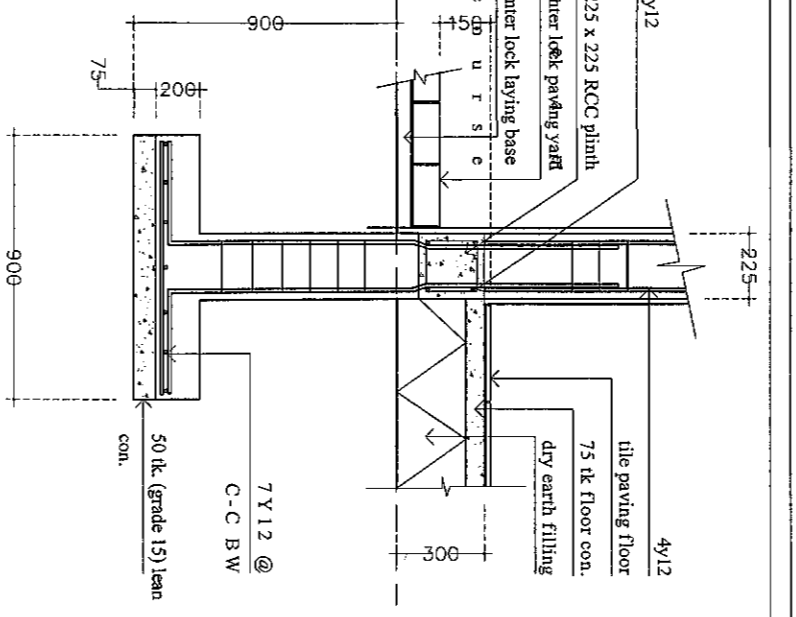

DETAIL OF RCC COLUMN STUD FOUNDATION

SECTION

S C A L E : 1 : 2 5