


**KEY**

	PROPOSED WALL
	EXISTING WALL
	DEMOLISHING WALL

**GENERAL**

GROUND FLOOR AREA	344 sq m
SITE AREA	796 sq m
CANOPY AREA	111 sq m

A W I S S A W E L L A R O A D

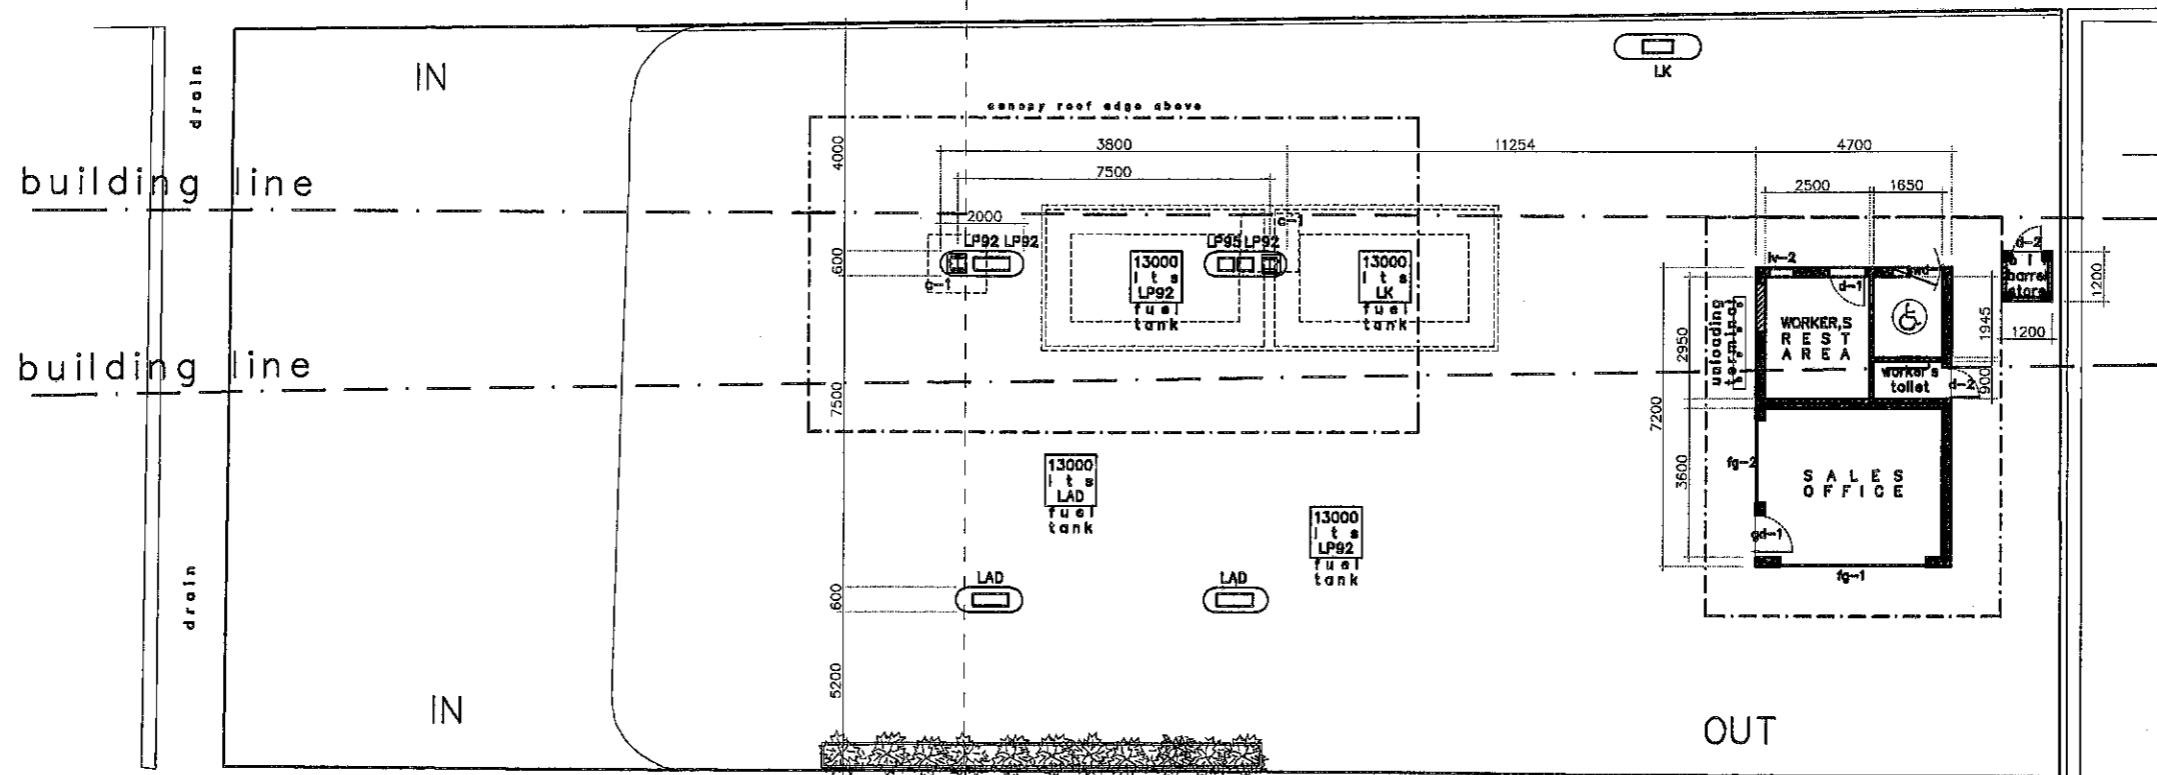

G I N I G A T H E N A R O A D