


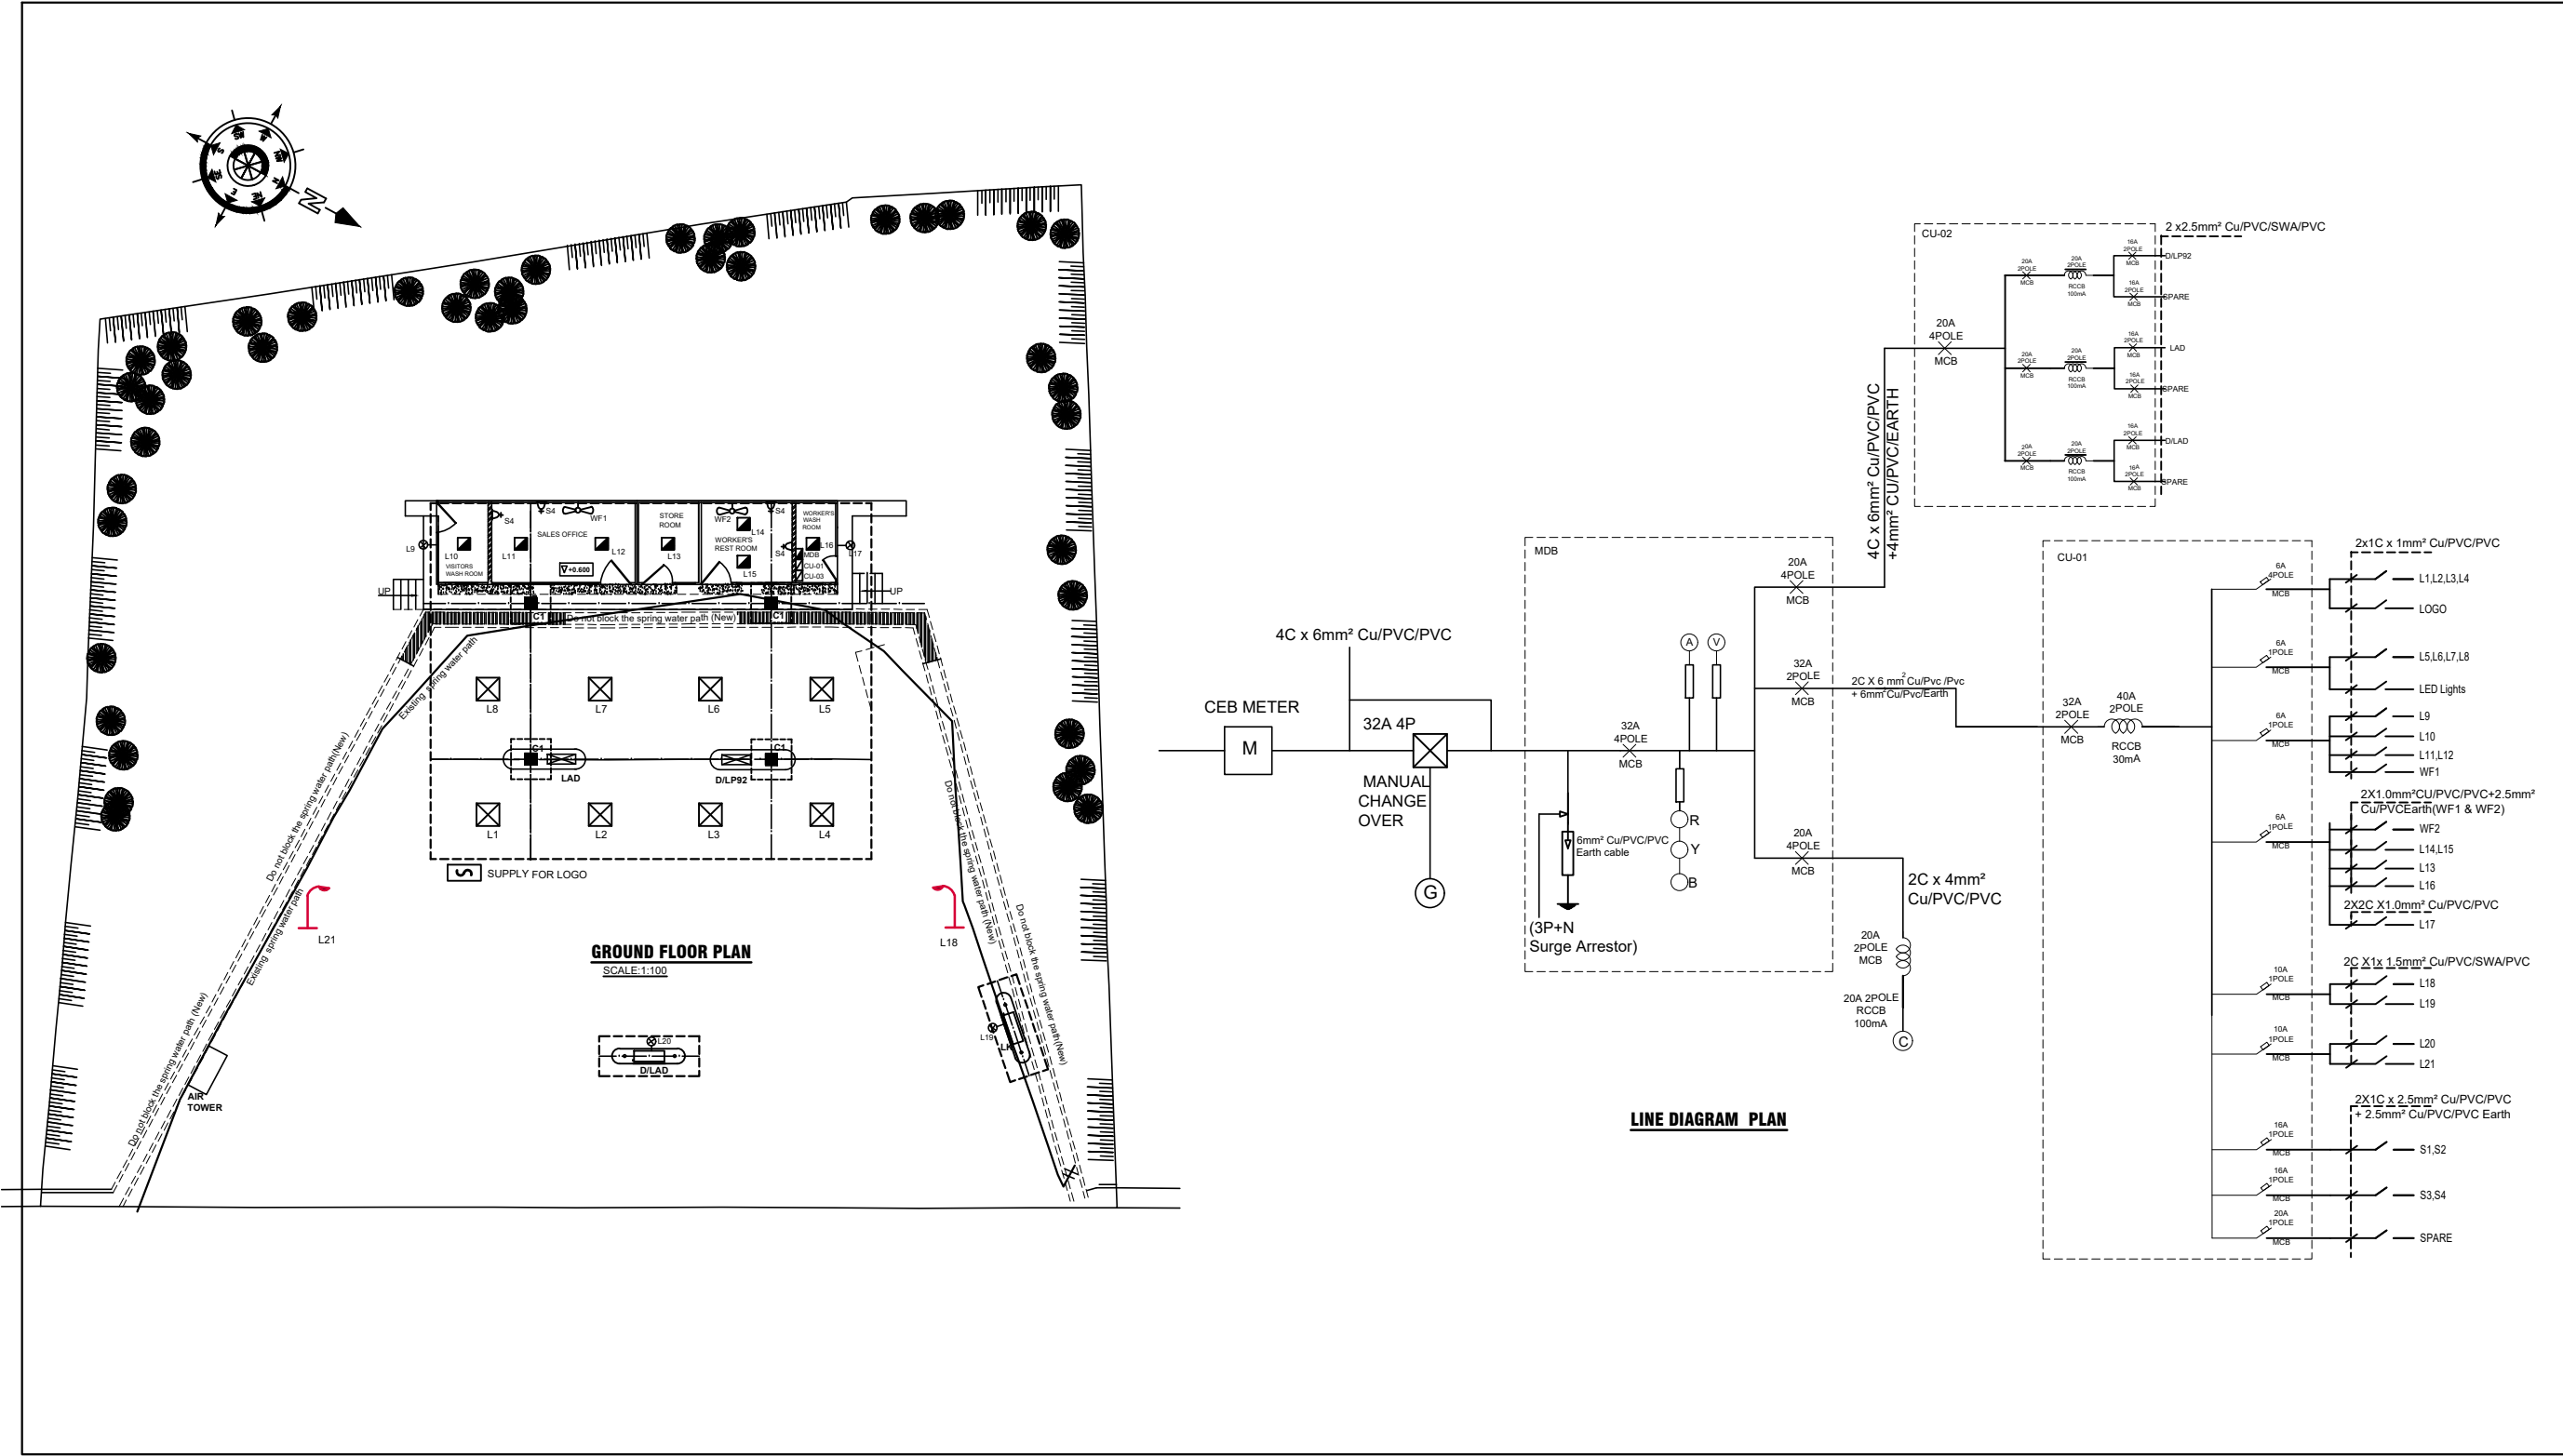

TYPE	DESCRIPTION	SYM.
	WEATHER PROOF BOLLARD FITTING 12W CFL(DAY LIGHT)	
	LED PENDANT LIGHT FITTING WITH 50W	
	STAIRWAY LIGHT FITTING WITH 12W LED LAMP(DAY LIGHT)	
	PANEL LIGHT-CEILING RECESSED 18 W LED LAMP	
	WALL FAN	WF
	SWITCH SOCKET OUTLET 13 A.	S
	DISTRIBUTION BOARD	DB
	YARD LIGHT FITTINGS WITH 100W LED BULB.	
	SOFT/CEILING MOUNT LAMP FITTING WITH 1X18W CFL	

01		17-01-2026
REV.	DESCRIPTION	DATE



ENGINEERING DEPARTMENT
NO. 609,
DR. DANISTER DE SILVA MAWATHA,
DEMATAGODA,
COLOMBO -09.
TP. NO. 5661717, 5661818
FAX 5455408

PROJECT
PROPOSED RE-STRUCTURING OF
LANKA FILLING STATION AT DENIYA

TITLE
ELECTRICAL DIAGRAM

ENGINEER
P.BOMBUGALA

DRAWING NO
CEYPET / ENG / 0640- E

SCALE
1:100

DATE
17-01-2026

DRAWN BY
PRABATH

CHECKED BY

**APPROVED BY ENGINEERING &
PREMISES MANAGER**