






**SIDE ELEVATION From - A**

SCALE:1:100

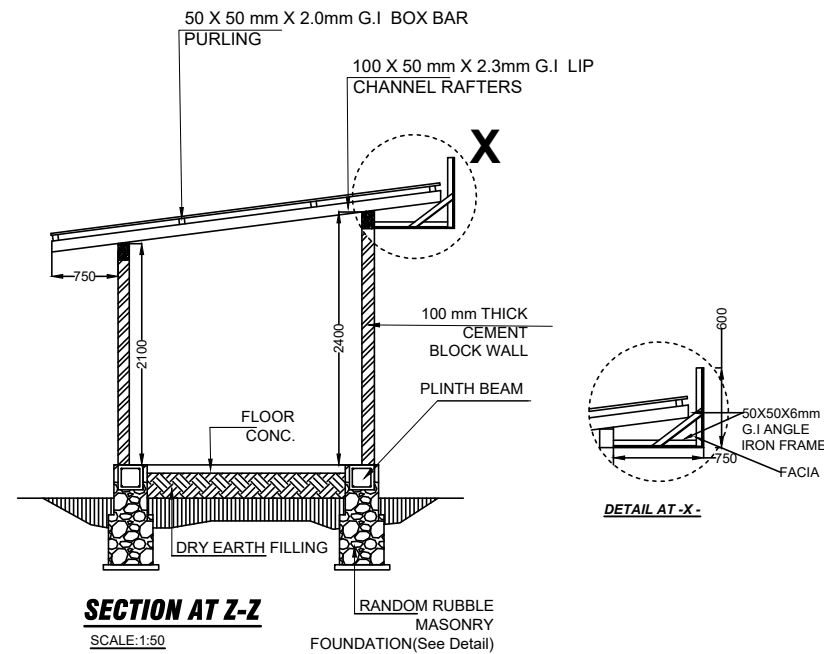


**SECTION AT Z-Z**

SCALE:1:50

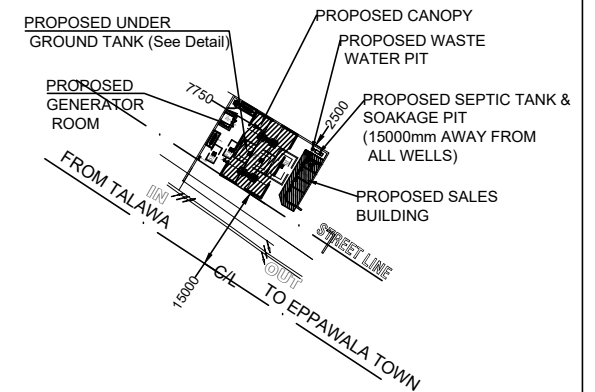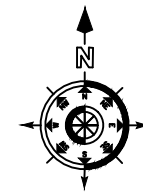


**PROPOSED KEY PLAN**

SCALE : 1:1000

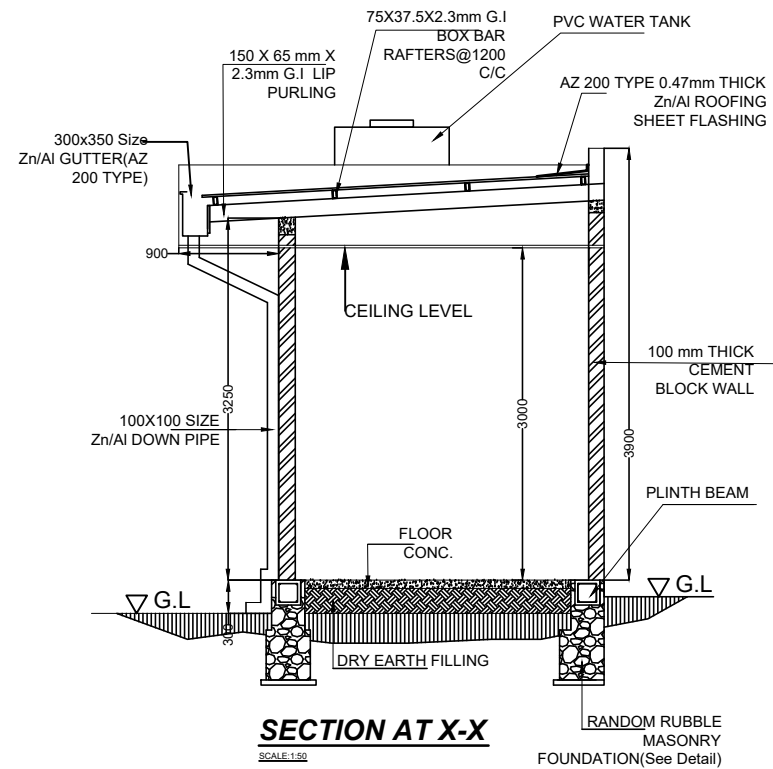


**SECTION AT X-X**


SCALE:1:50

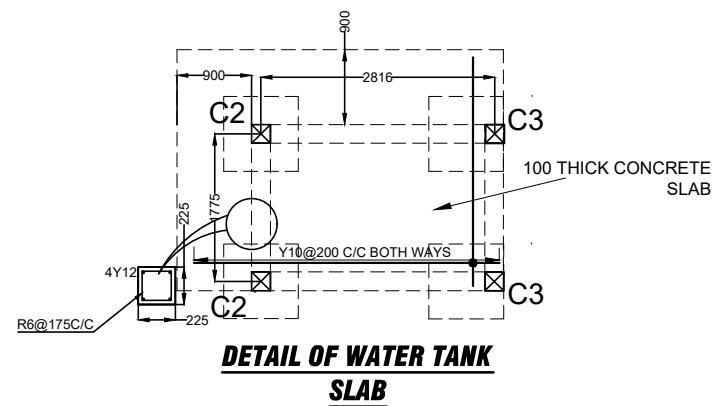

**DETAIL OF WATER TANK SLAB**

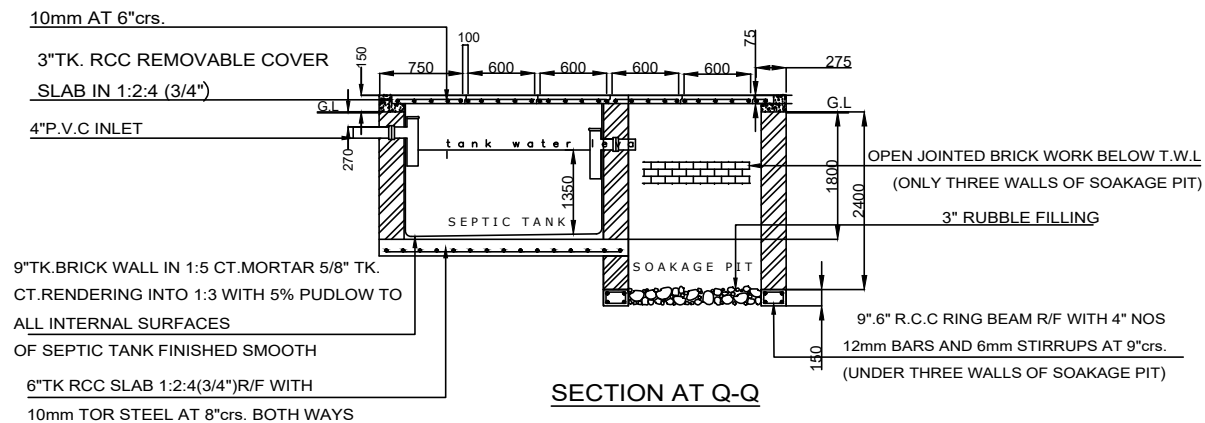


**SECTION AT Q-Q**

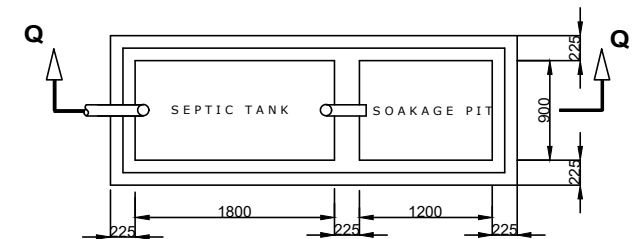

**PLAN**


**DETAIL OF SEPTIC TANK**

SCALE : 1:50

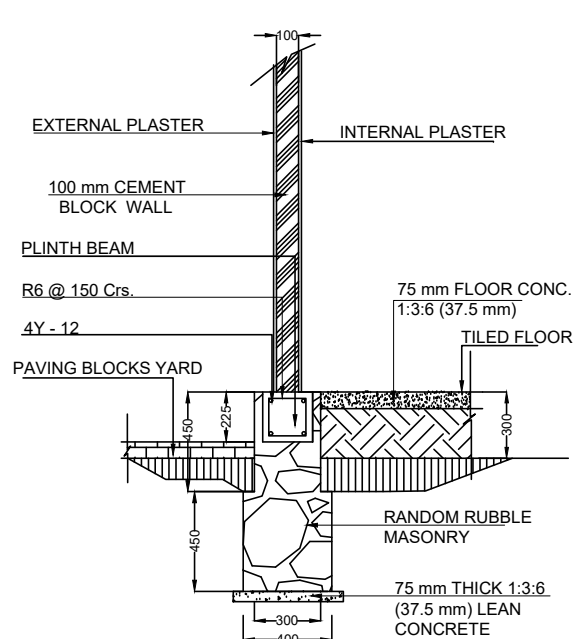


**DETAILS OF WALL FOUNDATION**

SCALE - 1:25

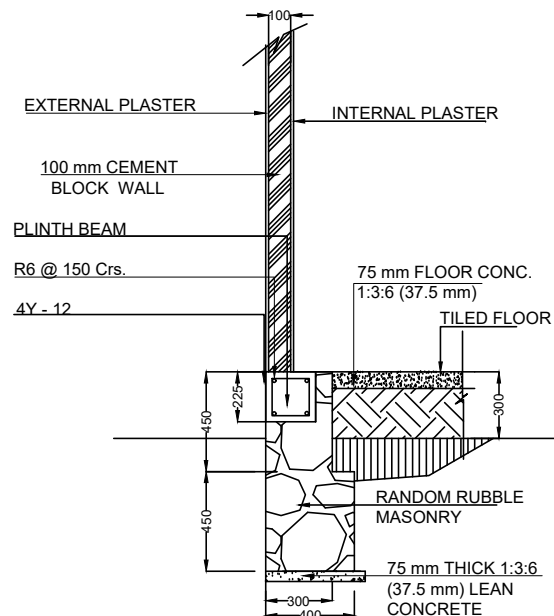


**DETAILS OF BLIND WALL FOUNDATION**

SCALE - 1:25

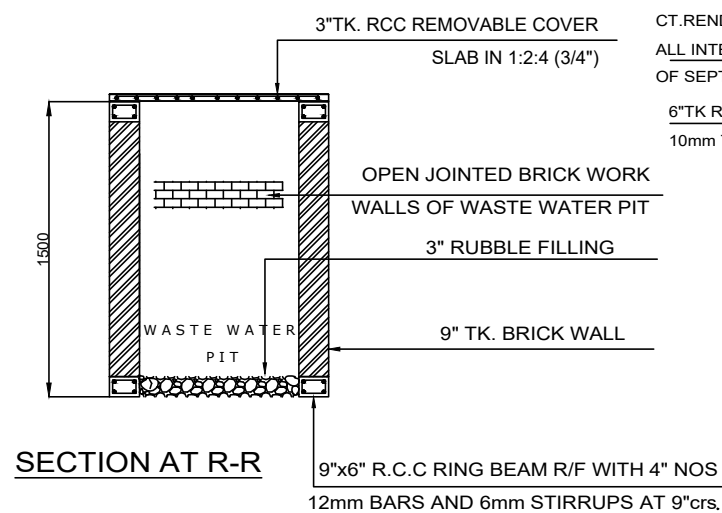

**SECTION AT R-R**

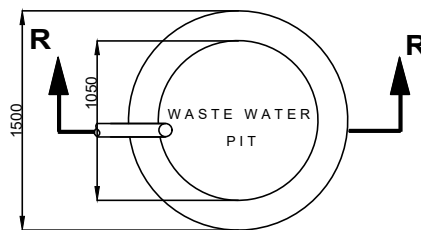

**PLAN**

**DETAIL OF WASTE WATER PIT**

SCALE : 1:50

PROJECT :

MODIFICATION OF L.F.S.EPPAWELA

TITLE:

SIDE ELEVATION WITH DETAILS



CEYLON PETROLEUM CORPORATION

ENGINEERING DEPARTMENT

NO. 609,

DR. DANISTER DE SILVA MAWATHA,

DEMATAGODA,

COLOMBO -09.

TP. NO. 5661717, 5661818

FAX 5455408

|          |                              |                  |                 |
|----------|------------------------------|------------------|-----------------|
| Designed | R.S                          |                  |                 |
| Drawn    | C.P                          | PRABATH          |                 |
| Checked  | R.S                          |                  |                 |
| Approved | G.P.K.Wijekoon Manager (E&P) |                  |                 |
| Scale    | AS.SHOWN                     | Date: 03.03.2026 |                 |
| Rev.No   | Drawing No: CEYPET/ENG/ 0649 |                  | Sheet: 03 of 02 |