



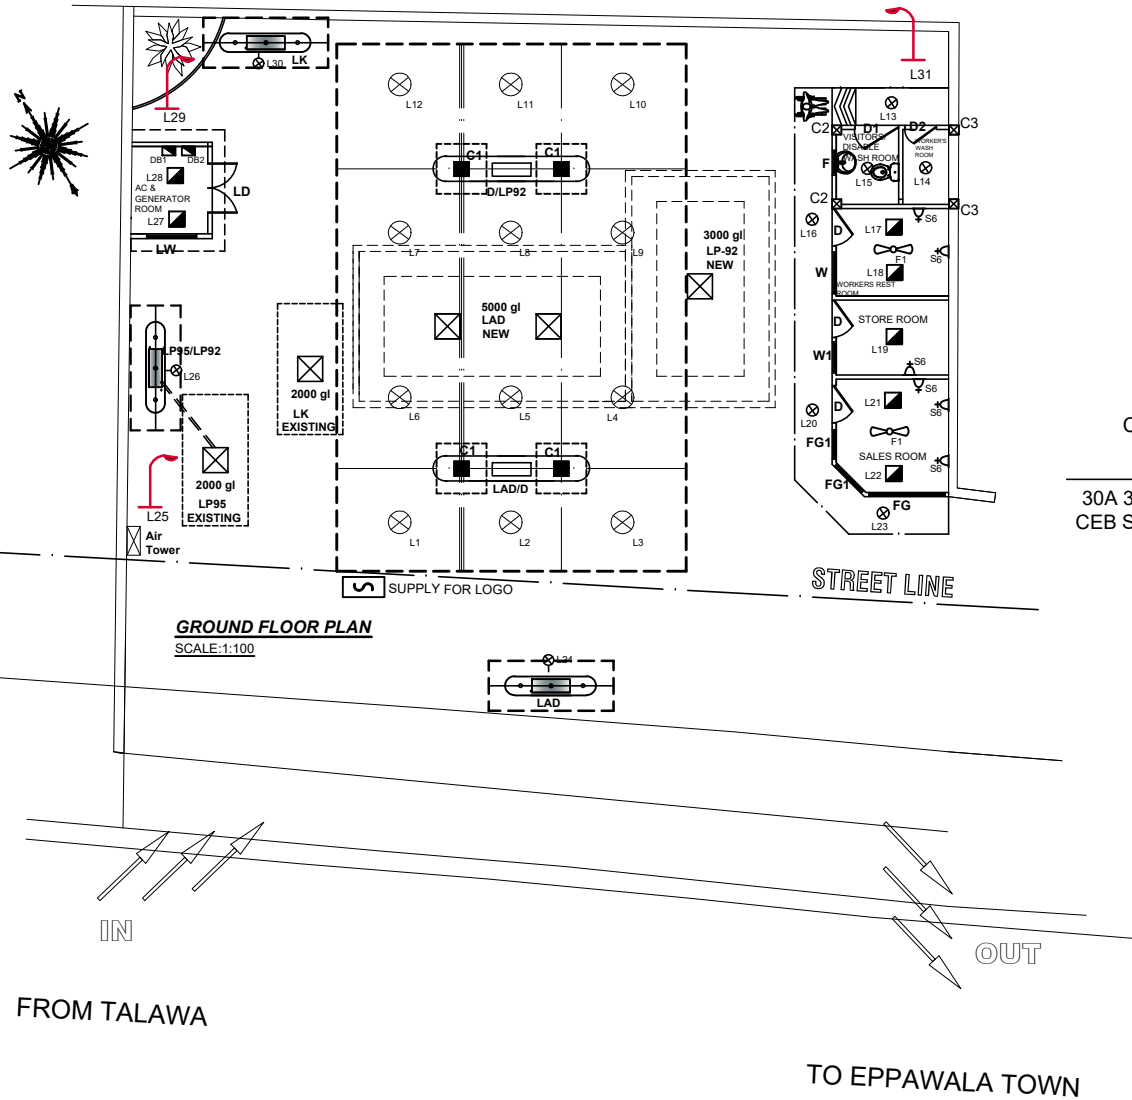

LINE DIAGRAM PLAN

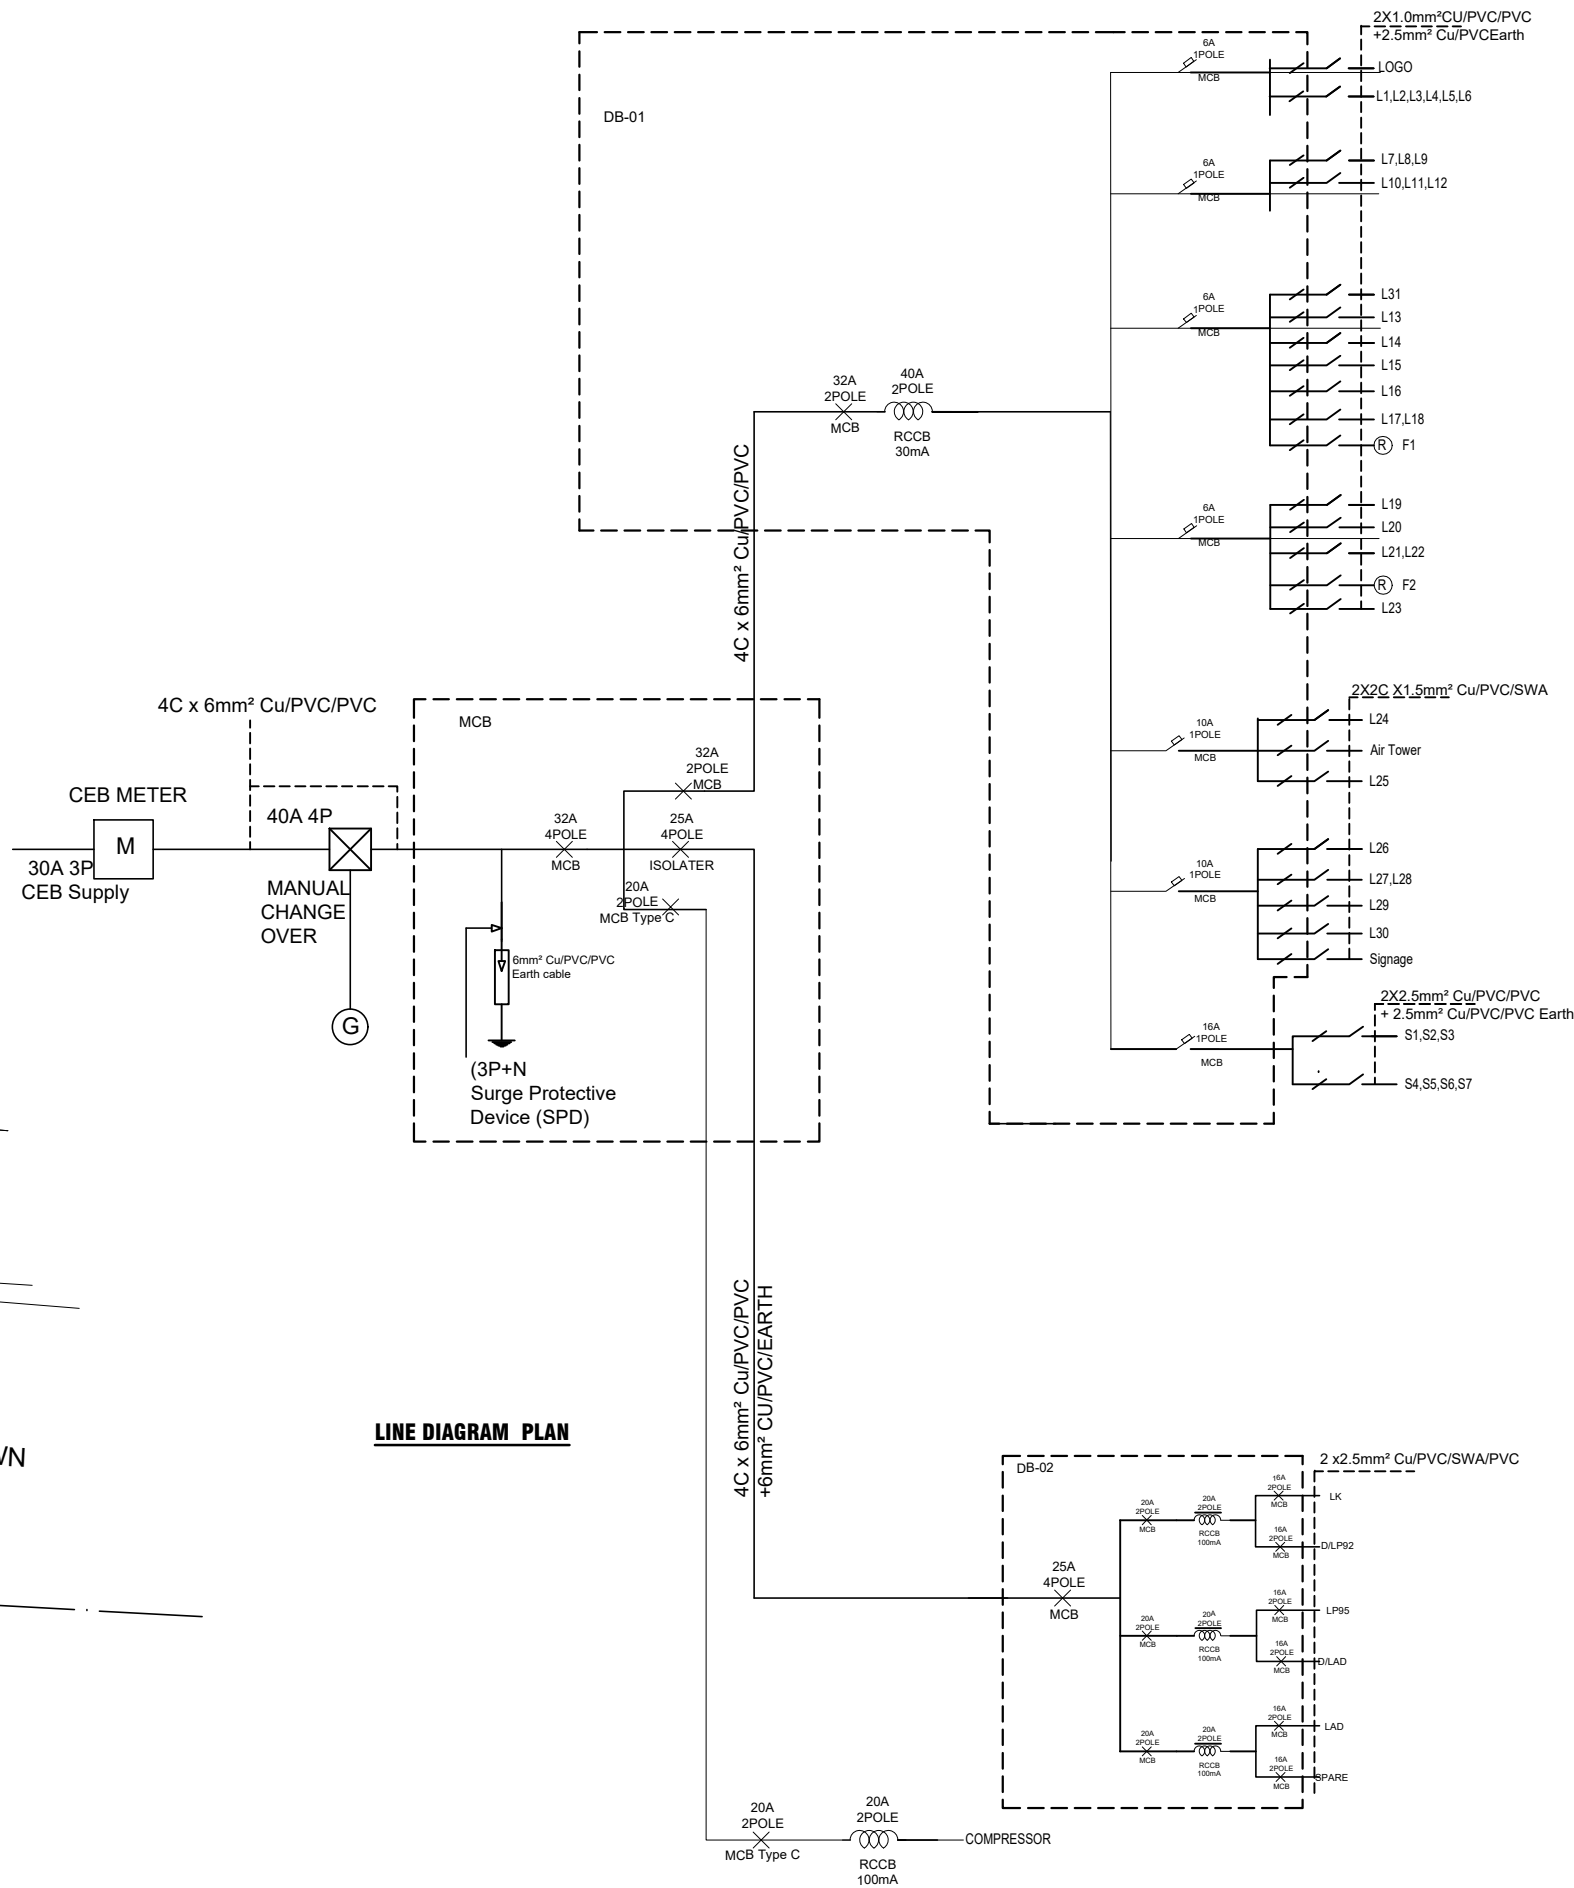

LEGEND

TYPE	DESCRIPTION	SYM.
⊗	LED 100W HIGH DAY LIGHT FITTING (2P 65)	
⊠	PANEL LIGHT-CEILING RECESSED 18 W LED LAMP	
⊠	YARD LIGHT FITTINGS WITH 100W LED BULB. (2P 65)	
⊠	WATER PROOF WALL BRACKET 12W LED	
⊠	WATER PROOF PENDENT LIGHT FITTING 15W LED	
⊠	56 INCH DIAMETER CEILING FAN	F
⊠	SWITCH SOCKET OUTLET 13 A.	S
⊠	DISTRIBUTION BOARD	DB

01		20-04-2026
REV.	DESCRIPTION	DATE



ENGINEERING DEPARTMENT
NO. 609,
DR. DANISTER DE SILVA MAWATHA,
DEMATAGODA,
COLOMBO -09.

TP. NO. 5661717, 5661818
FAX 5455408

PROJECT MODIFICATION OF
LANKA FILLING STATION
AT EPPAWALA

TITLE ELECTRICAL DIAGRAM

ENGINEER P.BOMBUGALA

DRAWING NO
CEYPET / ENG / 0653-E

SCALE 1:100	DATE 20-04-2026
-----------------------	---------------------------

DRAWN BY PRABATH

CHECKED BY

**APPROVED BY ENGINEERING &
PREMISES MANAGER**