




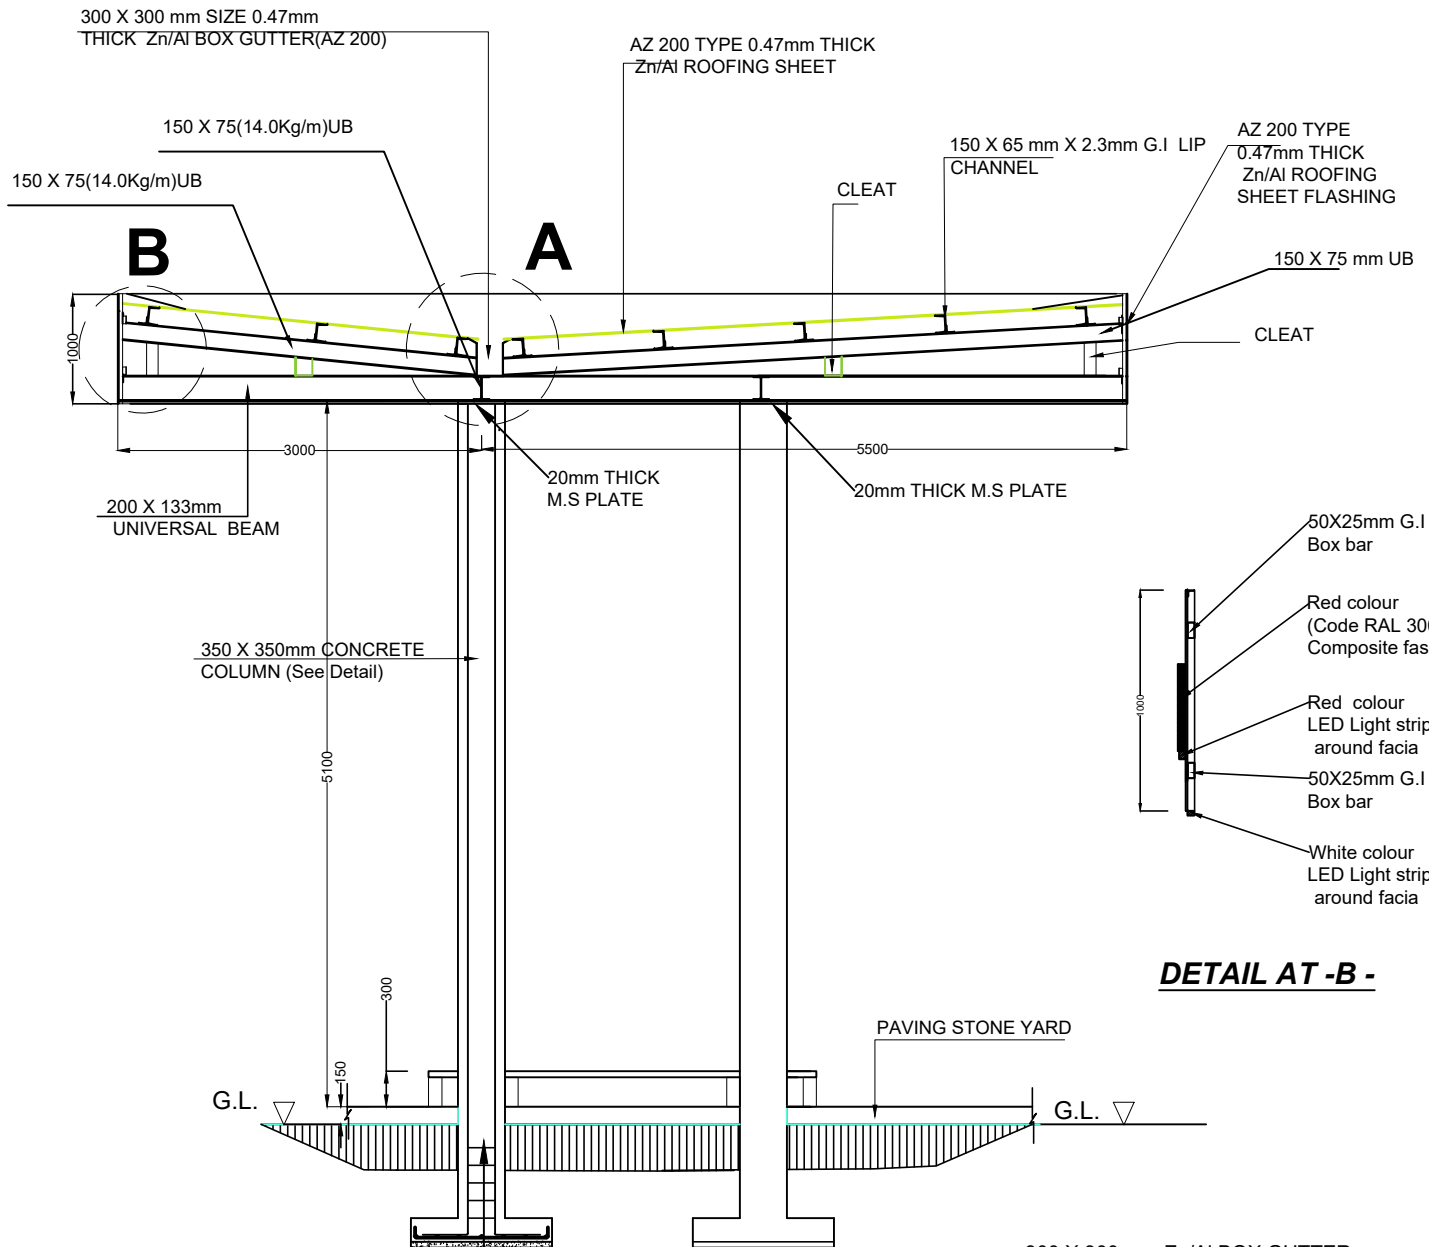



SECTION AT Y-Y
SCALE:1:50

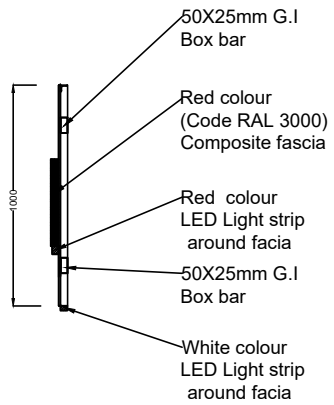

DETAIL AT -B -

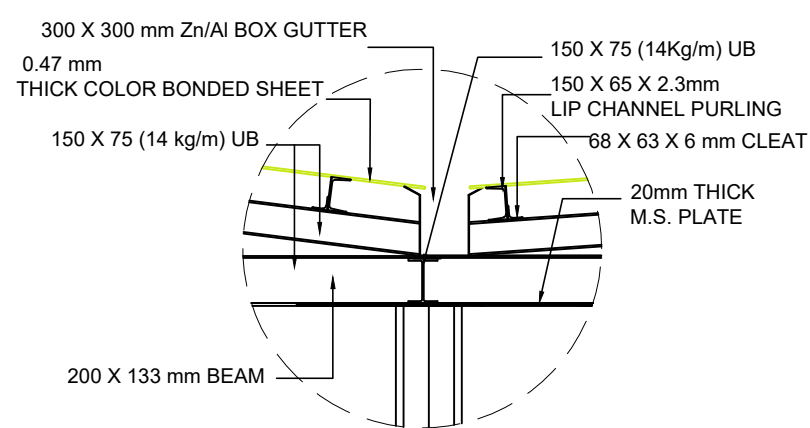


DETAIL AT "A"

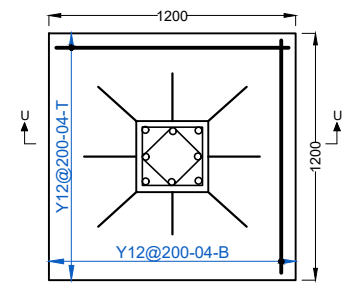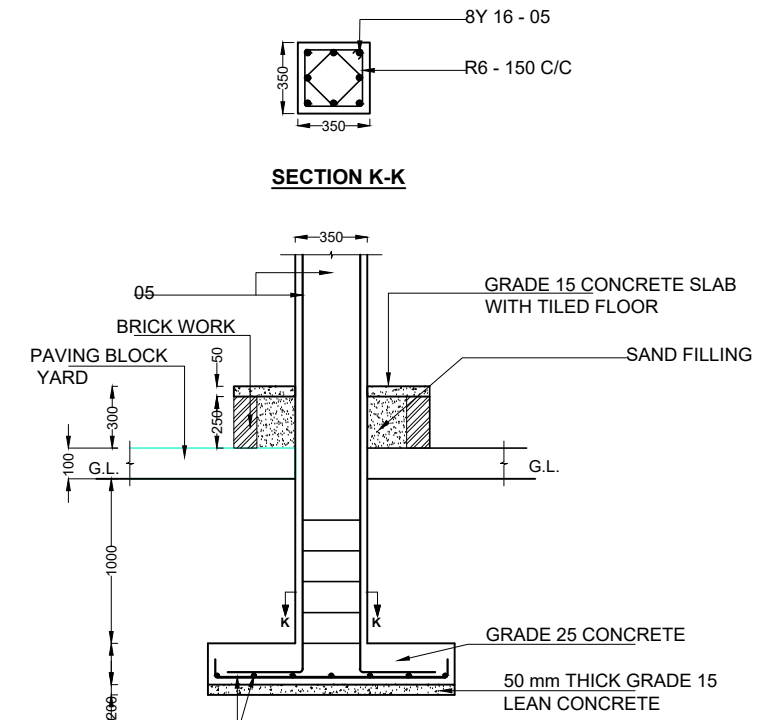

PLAN

DETAILS AT COLUMN C1
SCALE - 1:25

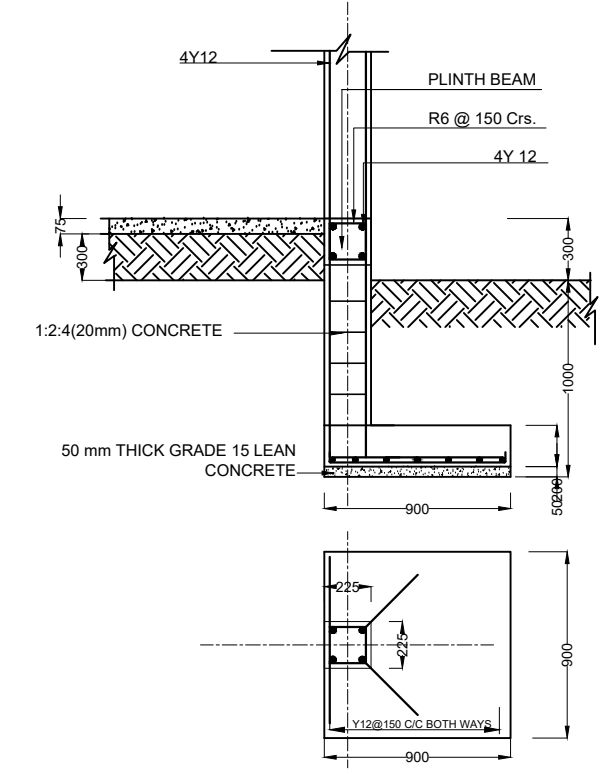

DETAILS AT COLUMN C3
SCALE - 1:25

PROJECT : MODIFICATION OF L.F.S.EPPAWELA					
TITLE: CANOPY SECTION WITH DETAILS					
 CEYLON PETROLEUM CORPORATION ENGINEERING DEPARTMENT NO. 609, DR. DANISTER DE SILVA MAWATHA, DEMATAGODA, COLOMBO -09, TP. NO. 5661717, 5661818 FAX 5455408	Designed	R.S			
	Drawn	C.P	PRABATH		
	Checked	R.S			
	Approved	G.P.K.Wijekoon Manager (E&P)			
	Scale	AS.SHOWN	Date:	03.03.2026	
	Rev.No	Drawing No: CEYPET/ENG/ 0649			Sheet: 03 of 03