

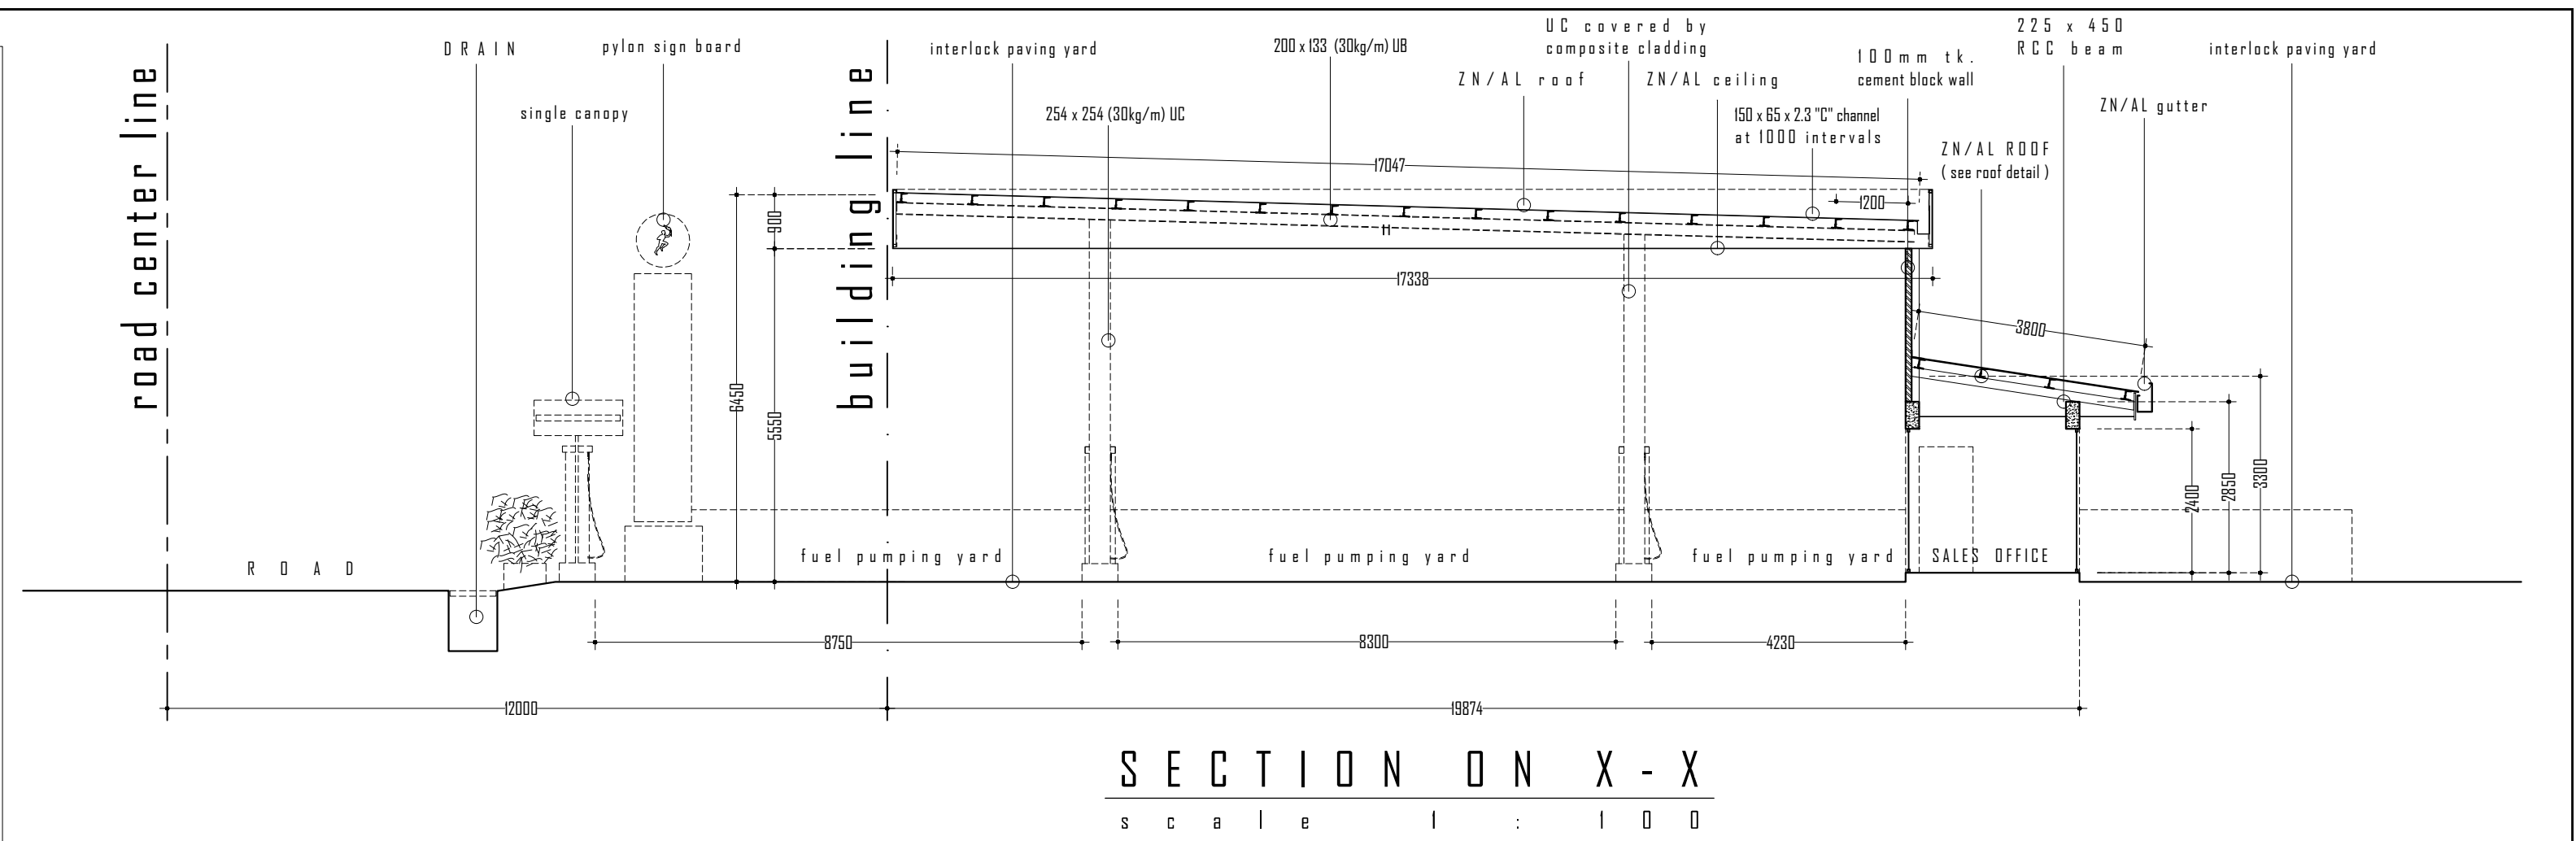
 


 

- KEY WARDS**
- CO 2 EXTINGUISHER
 - FOAM EXTINGUISHER
 - DRY CHEMICAL POWDER EXTINGUISHER
 - BUCKET SAND
 - NO SMOKING SIGN

- LEGEND**
- 75 Ø UNLOADING PIPE
 - 50 Ø DELIVERY PIPE
 - 40 Ø EVAPORATION PIPE

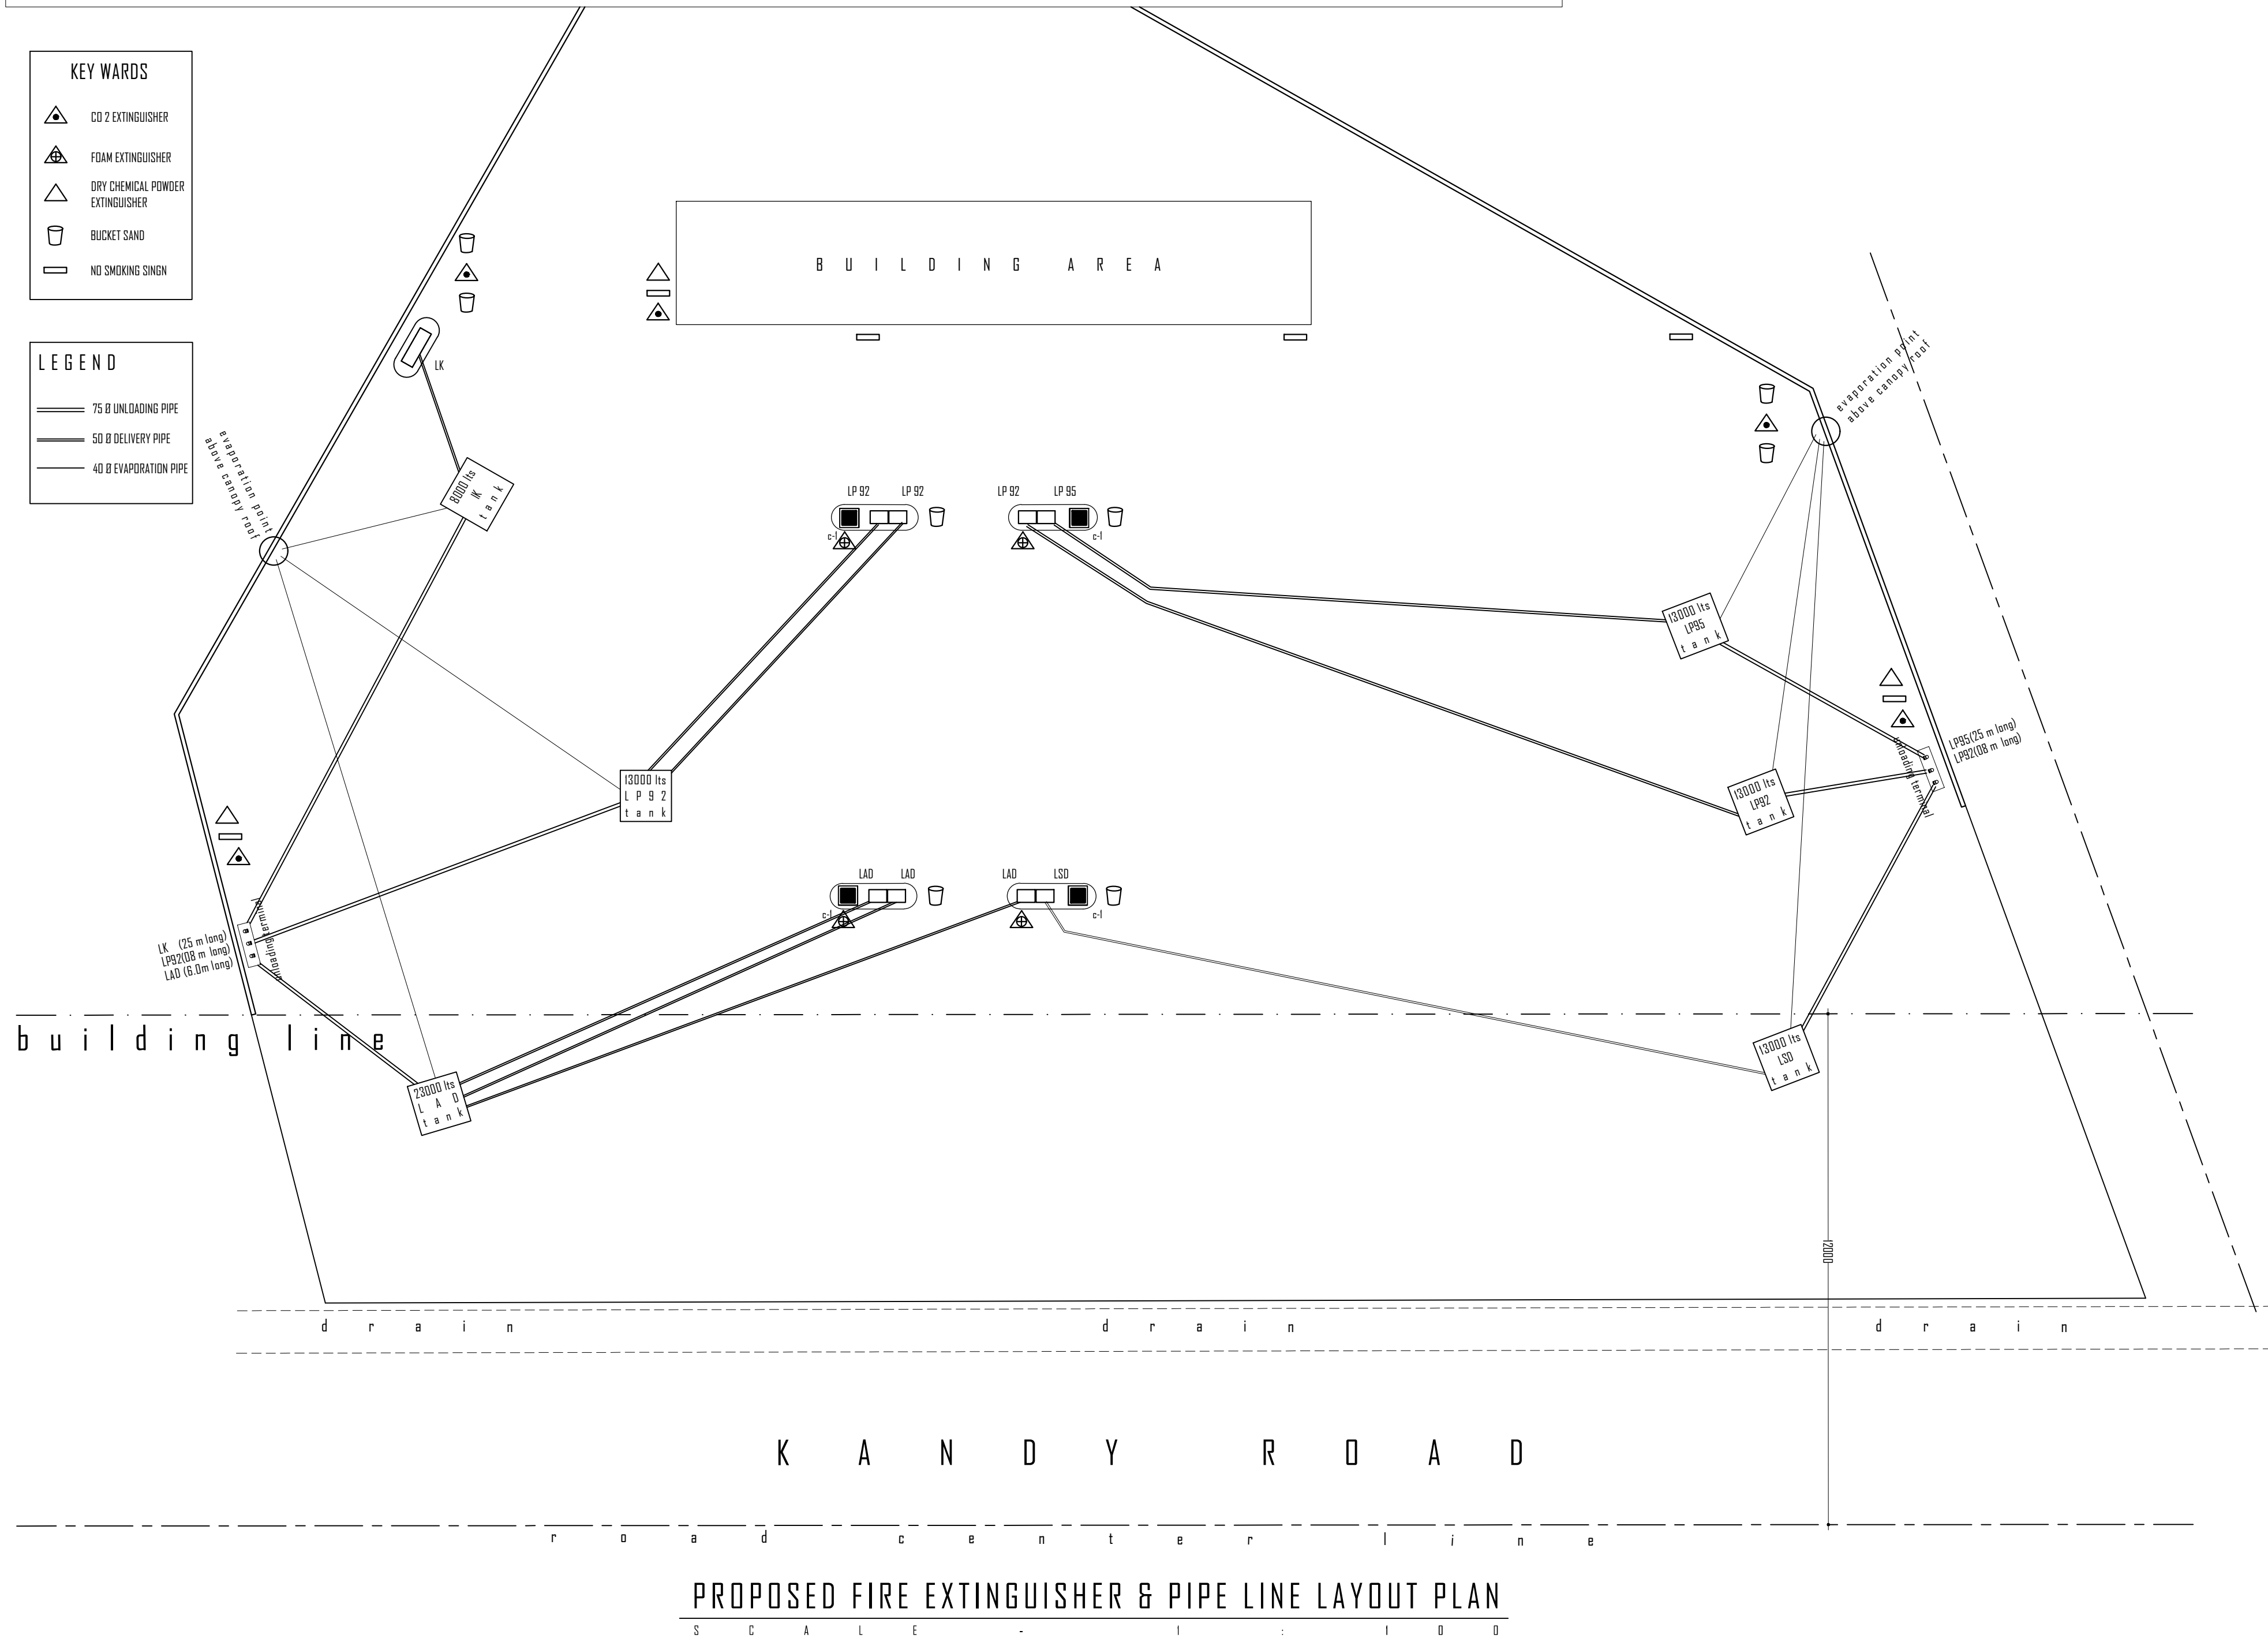

Engineering & Premises Manager	checked by	applicant	chartered engineer	chartered architect	COUNCIL	17 - AUGUST - 2026	ARCHITECTURAL DESIGN ATHULGAMA	ENGINEERING DESIGN GANGA KUMARI	PROJECT ENGINEER GAYAN WEJEKDON	CEYLON PETROLEUM CORPORATION ENGINEERING & PREMISES Dept. NO - 609, DR. DENISTER SILVA MAWATA, COLOMBO - 09. T.P. NO - 0117296100 EMAIL - engineering@ceypetco.gov.lk		
						Printed Scale - 1: 100 Sheet - A1	PROJECT					
						Drawing No - ceypetco/eng/0648 (B)	MODIFICATION OF EXISTING LANKA FUEL FILLING STATION MPCs (AC NO 100634) AT KANDY ROAD, MAHIYANGANAYA.					