


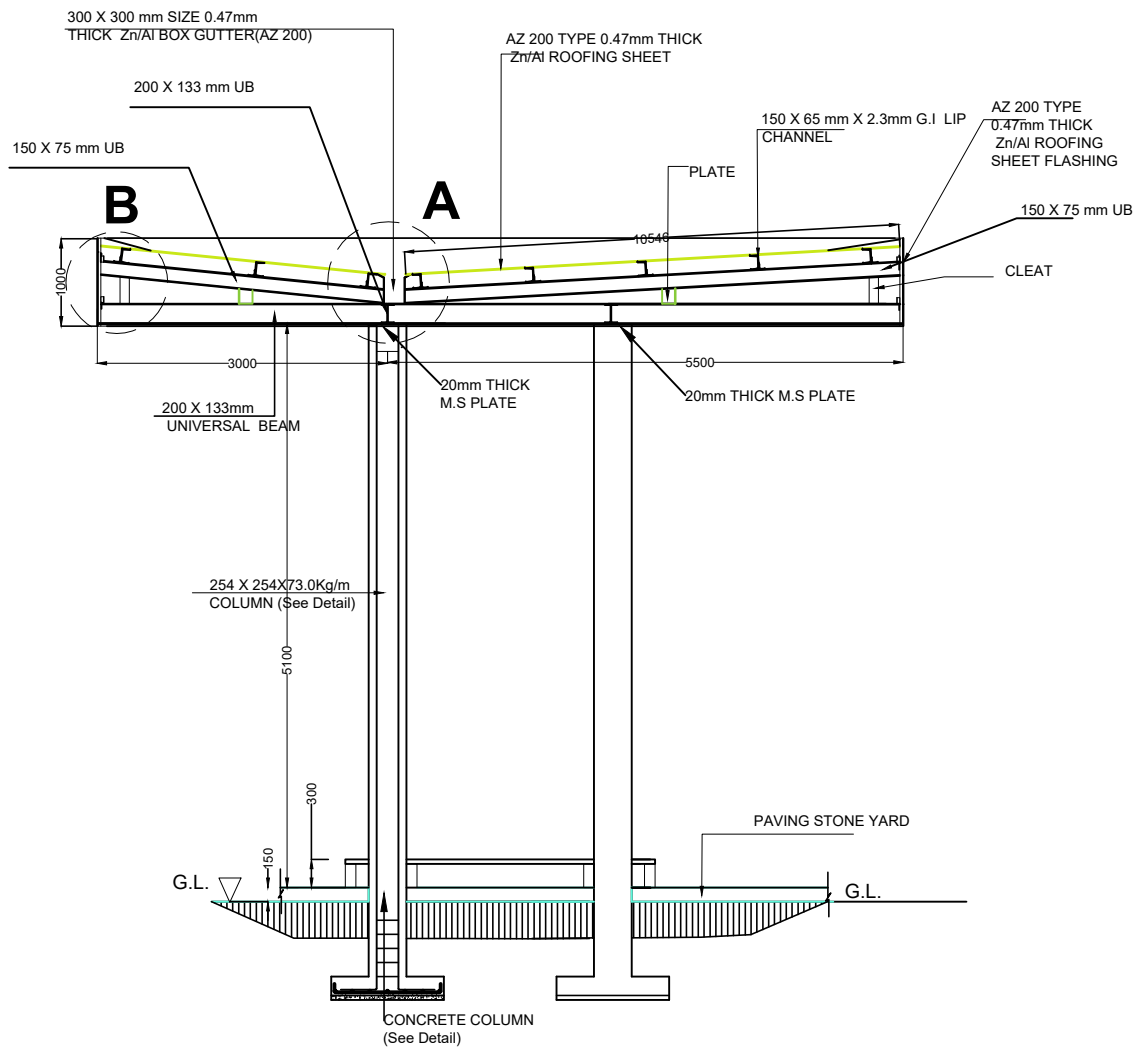
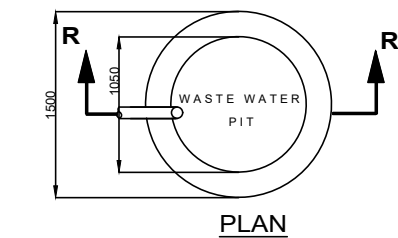


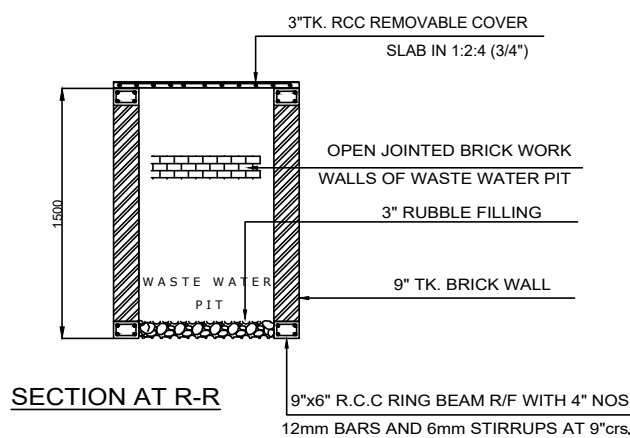


SECTION AT Y-Y
SCALE:1:50

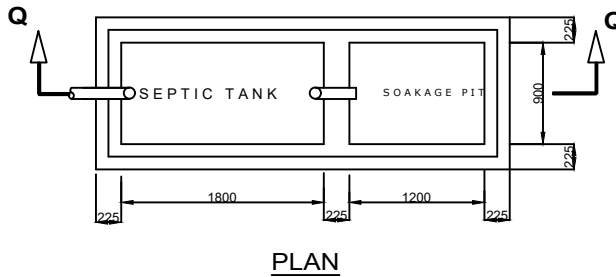


DETAIL OF WASTE WATER PIT

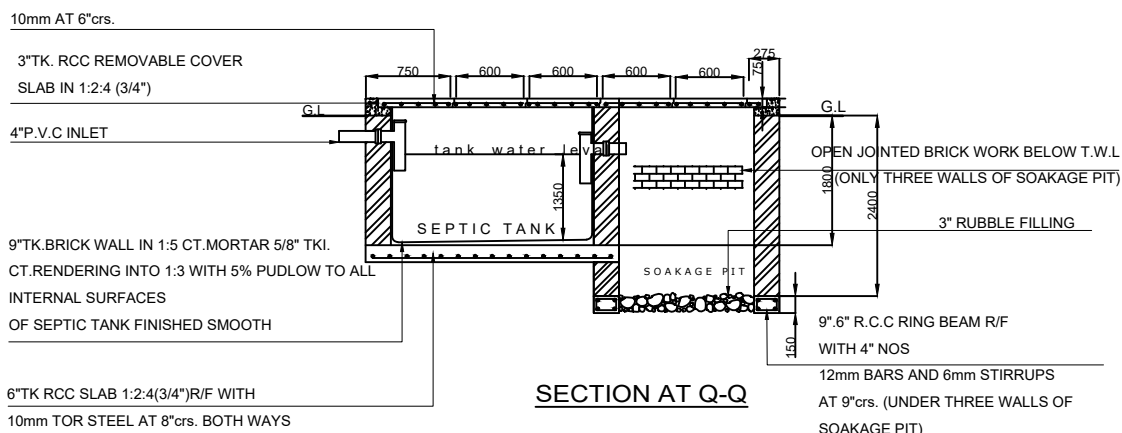


DETAIL OF SEPTIC TANK

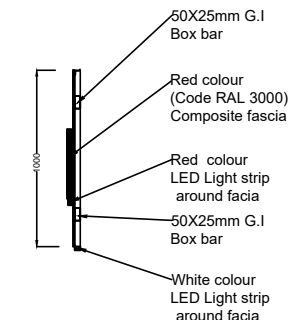


DETAIL AT -B -

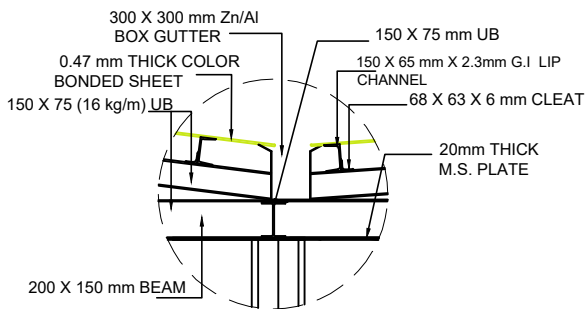

DETAIL AT "A"

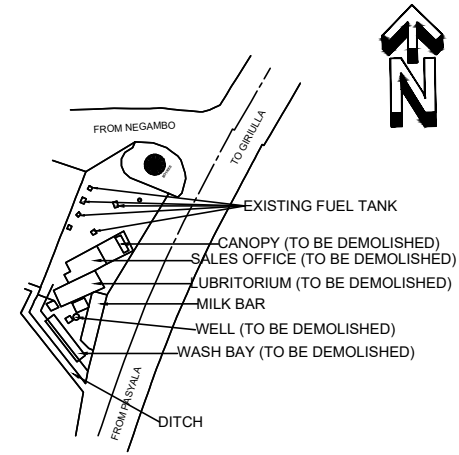


EXISTING KEY PLAN
SCALE : 1:1000

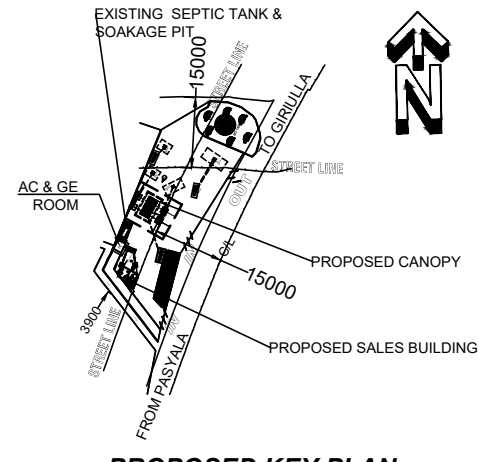


PROPOSED KEY PLAN
SCALE : 1:1000
NOTE:
* SURFACE WATER DISPOSED TO DRAIN
* WATER SUPPLY THROUGH MAIN WATER SUPPLY LINE
* SEWERAGE DISPOSAL TO SEPTIC TANK. SULLAGE WATER TO SOAKAGE PIT

SCHEDULE OF DOORS AND WINDOWS			
TYPE	SIZE	DESCRIPTION	NOs
D	900 X 2700	AL FRAMED GLAZED DOOR WITH LOUVERED ABOVE	03
D1	1050 X 2700	AL. FRAMED DOUBLE SIDE SWING GLAZED DOOR WITH LOUVERED ABOVE	01
D2	750 X 2100	AL. FRAMED GLAZED DOOR WITH LOUVERED ABOVE	01
LD	1200 X 2700	AL FRAMED WITH G.I MESH DOOR	01
FG	2800 X 2700	AL. FRAMED FIXED GLAZED WINDOW WITH LOUVERED ABOVE	01
FG1	1800X 2700	AL. FRAMED FIXED GLAZED WINDOW WITH LOUVERED ABOVE	01
FG2	1800X 2700	AL. FRAMED FIXED GLAZED WINDOW WITH LOUVERED ABOVE	01
W	1800 X 1200	AL FRAMED GLAZED WINDOW WITH LOUVERED ABOVE	02
W1	900 X 1200	AL FRAMED GLAZED WINDOW WITH LOUVERED ABOVE	01
LW	900 X 1200	AL FRAMED GLAZED WINDOW WITH LOUVERED ABOVE	01
F	600 X 900	AL FRAMED GLAZED FAN LIGHT	02

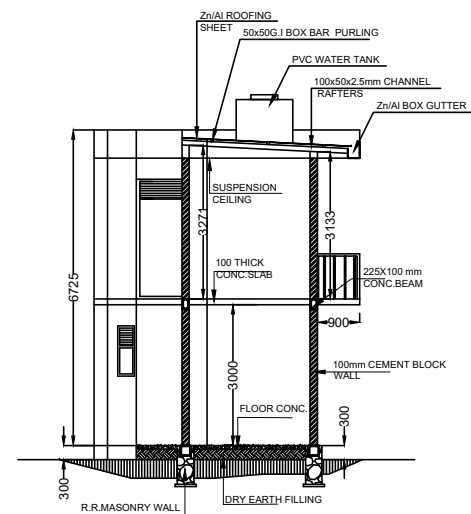

SECTION AT Y-Y
SCALE : 1:100

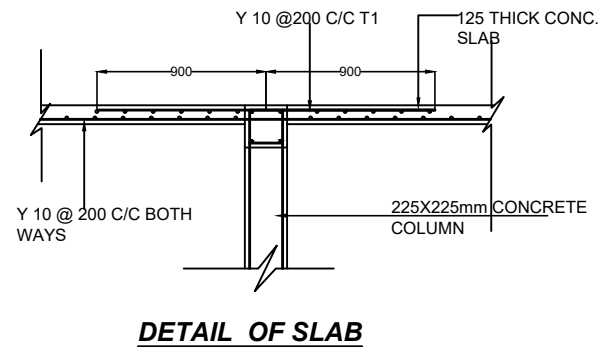

DETAIL OF SLAB

PROJECT :		MODIFICATION OF L.F.S.MIRIGAMA			
TITLE:		CANOPY SECTION & DETAIL			
 CEYLON PETROLEUM CORPORATION ENGINEERING DEPARTMENT NO. 609, DR. DANISTER DE SILVA MAWATHA, DEMATAGODA, COLOMBO -09, TP. NO. 5661717, 5661818 FAX 5455408	Designed	R.S			
	Drawn	C.P	PRABATH		
	Checked	R.S			
	Approved	G.P.K.Wijekoon Manager (E&P)			
	Scale	AS.SHOWN	Date:	20.03.2024	
	Rev.No	Drawing No:			CEYPET/ENG/ 0624
					Sheet: 03 of 03