


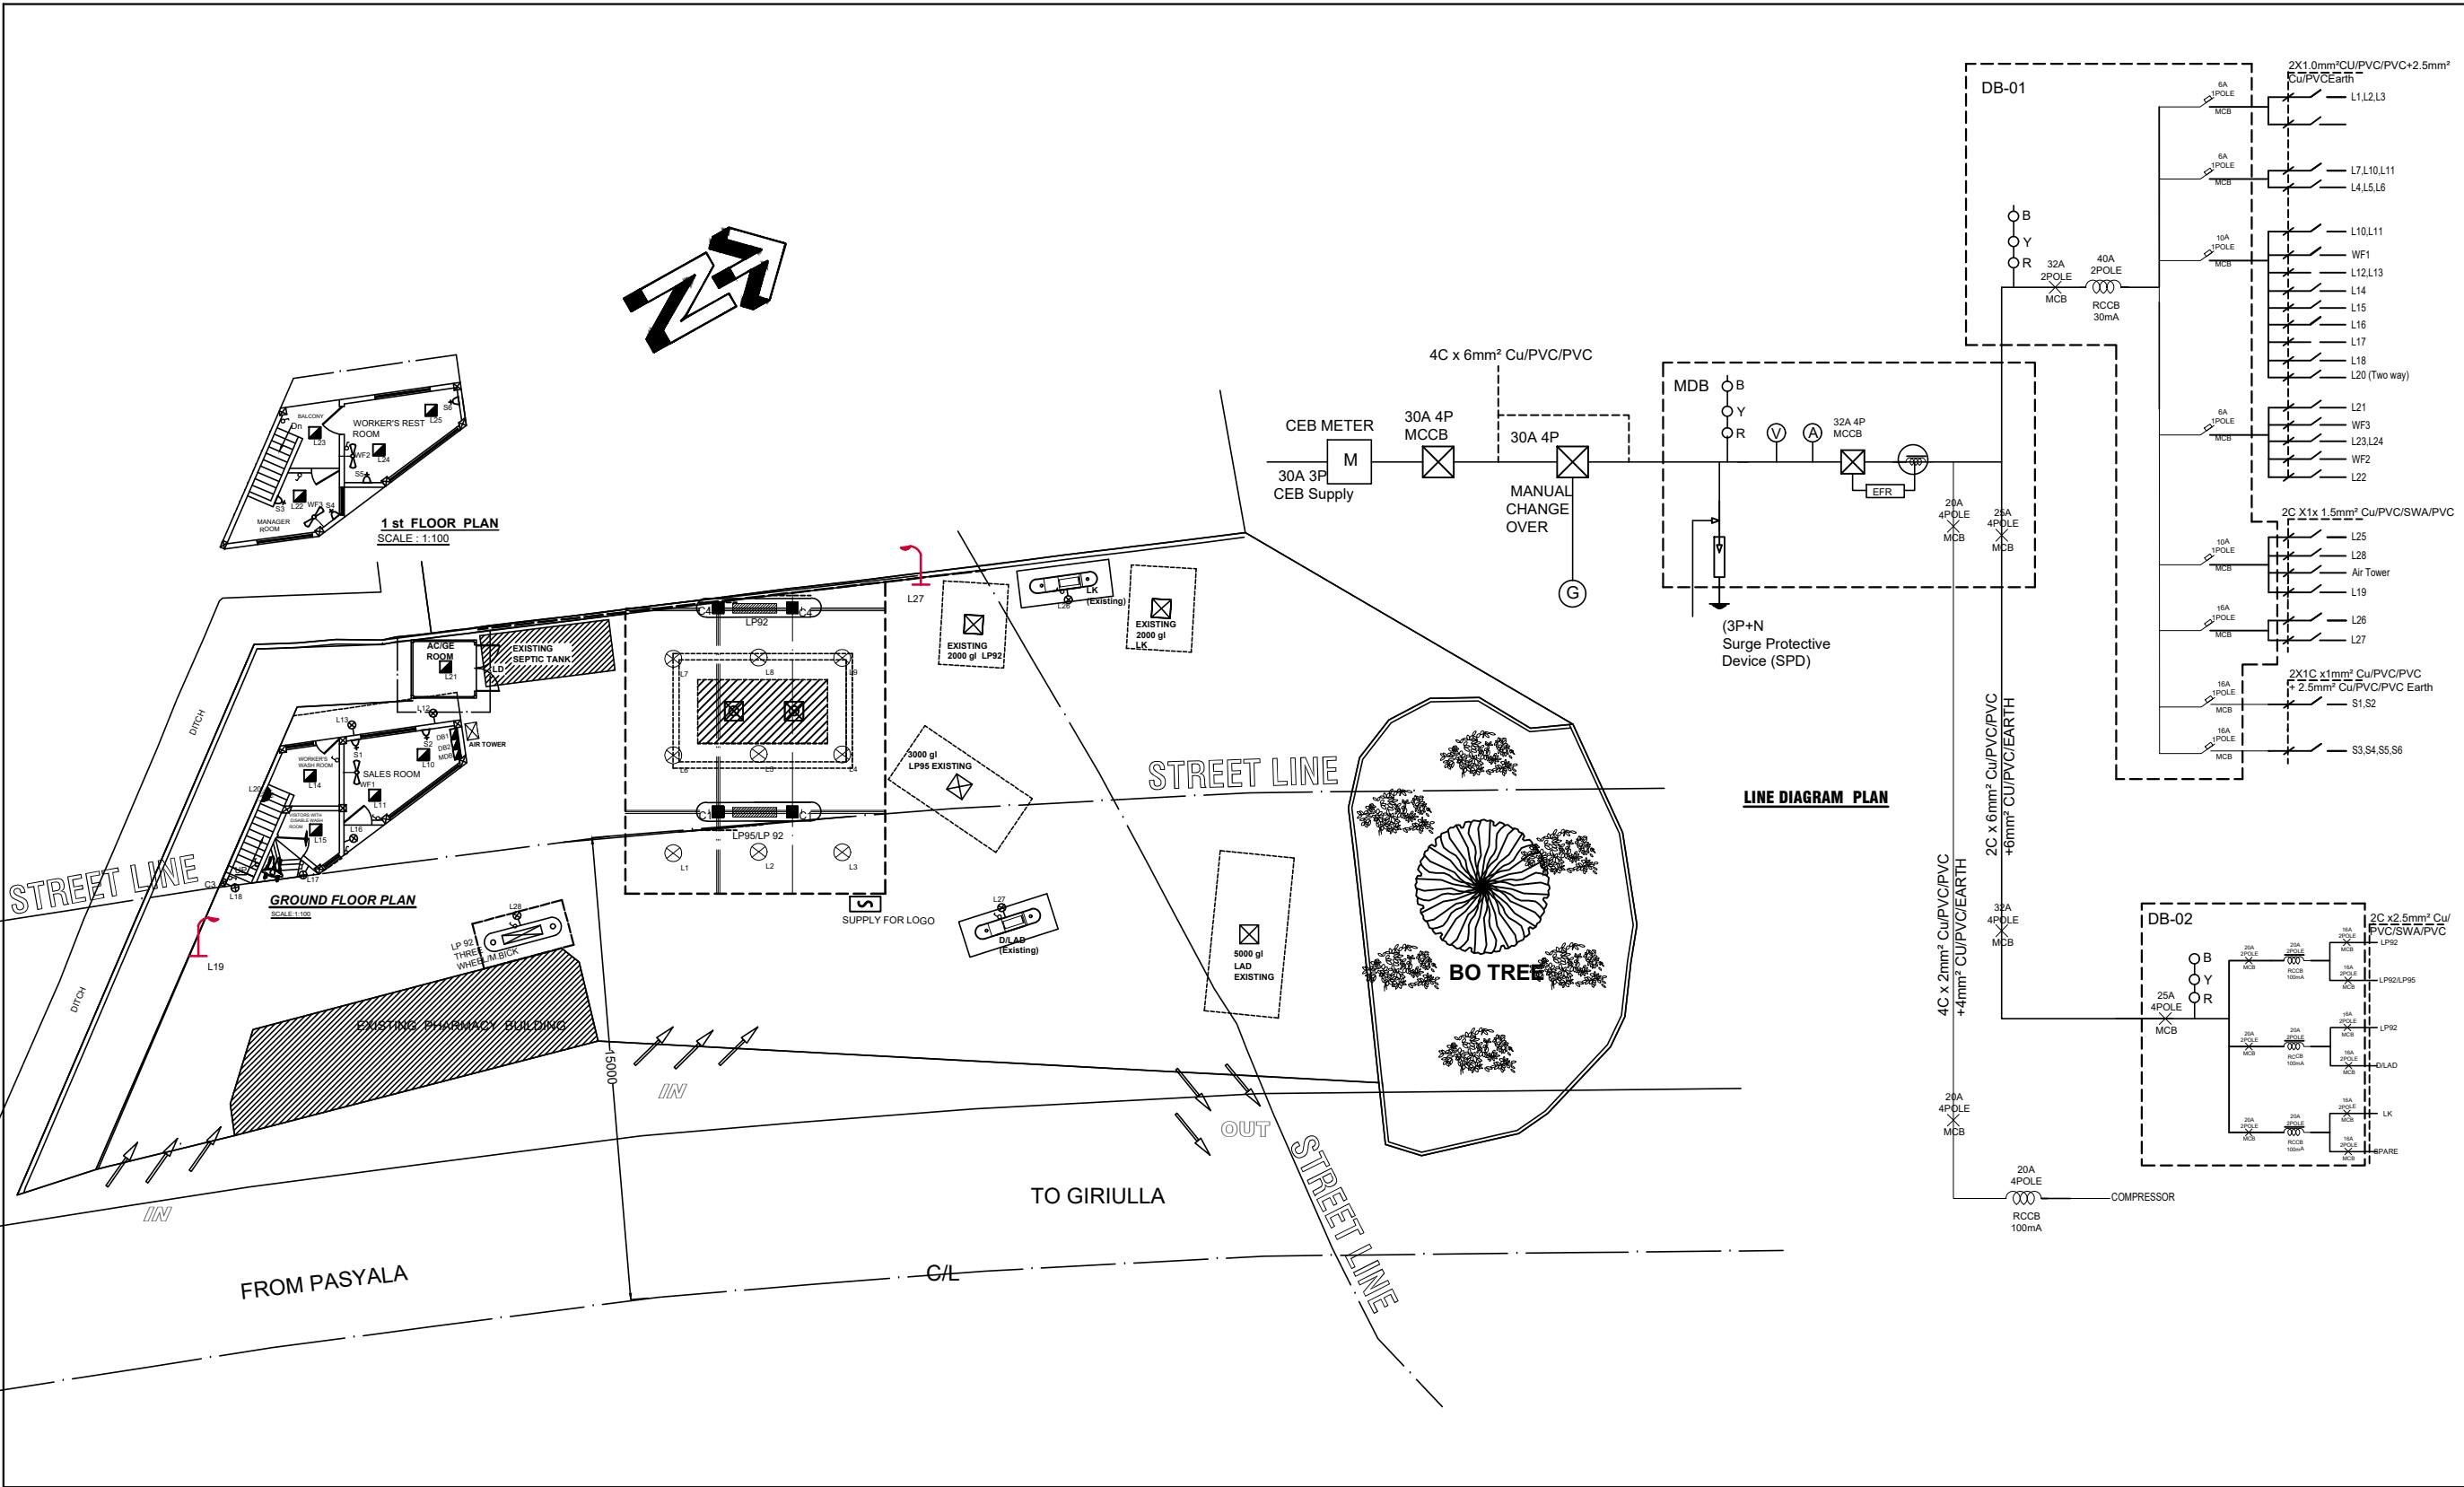

LEGEND

TYPE	DESCRIPTION	SYM.
⊗	LED 100W HIGH DAY LIGHT FITTING (2P 65)	
⊠	PANEL LIGHT-CEILING RECESSED 18 W LED LAMP	
⊞	YARD LIGHT FITTINGS WITH 100W LED BULB. (2P 65)	
⊡	PENDENT LIGHT LED 11W	
⊢	WATER PROOF WALL BRACKET LIGHT FITTING 15W LED	
⊣	56 INCH DIAMETER CEILING FAN	F
⊤	WALL FAN	W
⊥	SWITCH SOCKET OUTLET 13 A	S
⊦	10A SWITCH	
⊧	10A TWO-WAY SWITCH	
⊨	DISTRIBUTION BOARD	DB

01		04-06-2026
REV.	DESCRIPTION	DATE

CEYLON PETROLEUM CORPORATION

ENGINEERING DEPARTMENT
NO. 609,
DR. DANISTER DE SILVA MAWATHA,
DEMATAGODA,
COLOMBO -09.

TP. NO. 5661717, 5661818
FAX 5455408

PROJECT

MODIFICATION OF LANKA FILLING STATION AT MIRIGAMA MPSCS Ltd.

TITLE

ELECTRICAL DIAGRAM

ENGINEER

P.BOMBUGALA

DRAWING NO

CEYPET / ENG / 0655- E

SCALE	DATE
1:100	05-06-2026

DRAWN BY

PRABATH

CHECKED BY

APPROVED BY ENGINEERING & PREMISES MANAGER