




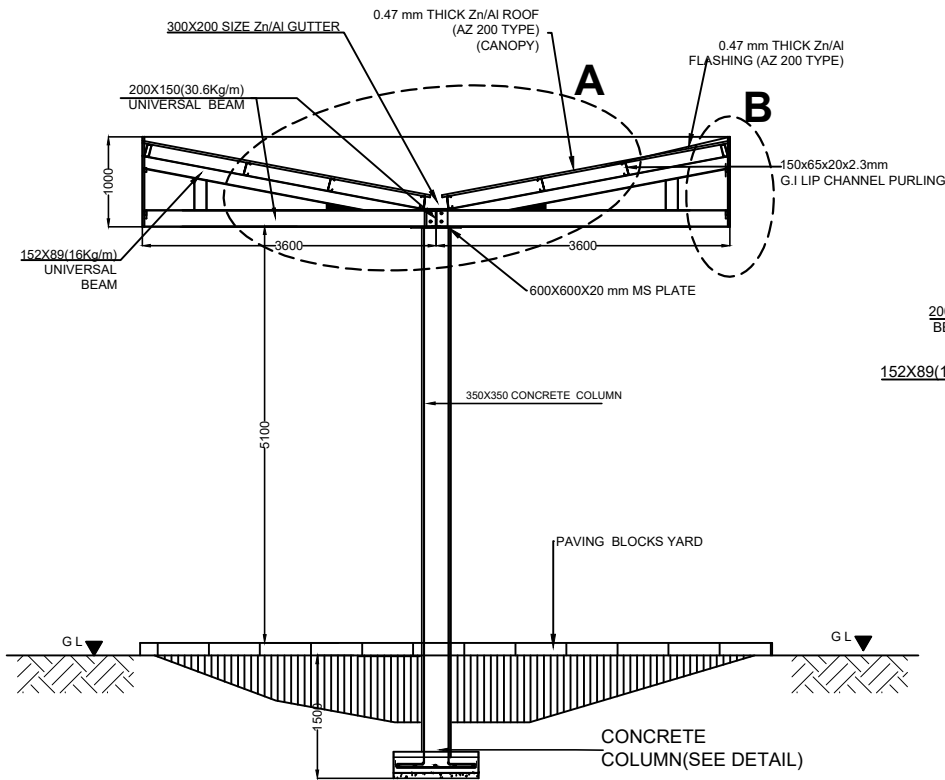


SECTION AT X-X
SCALE:1:50

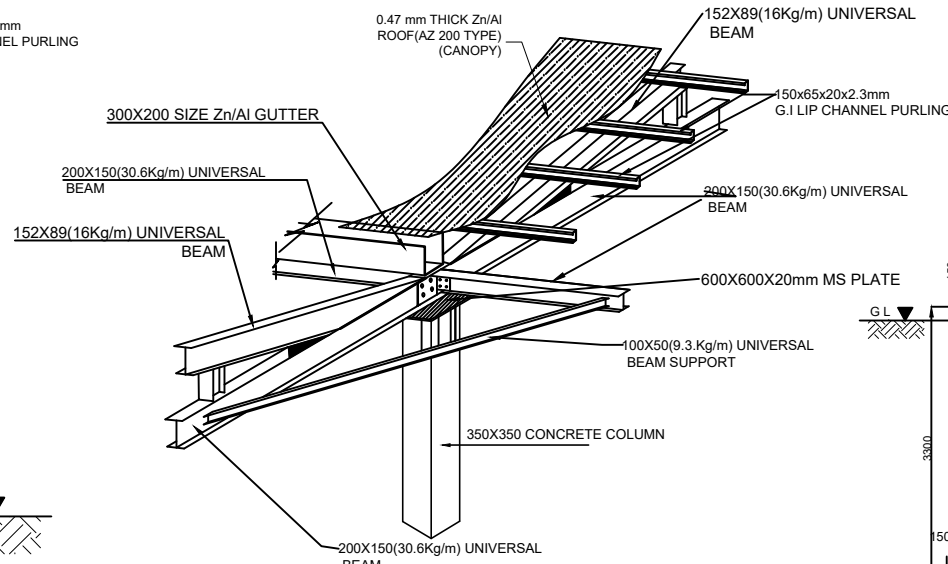


DETAIL AT -A-

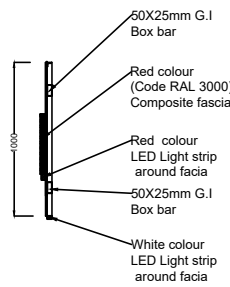

DETAIL AT -B-

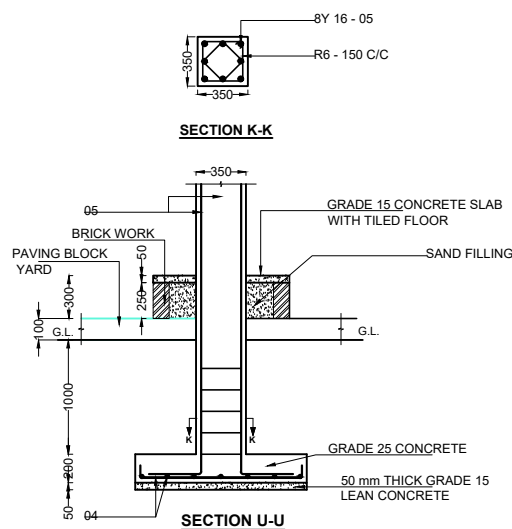


SECTION U-U

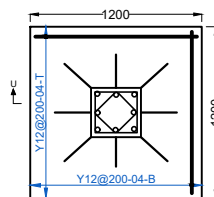


PLAN


DETAILS AT COLUMN C1

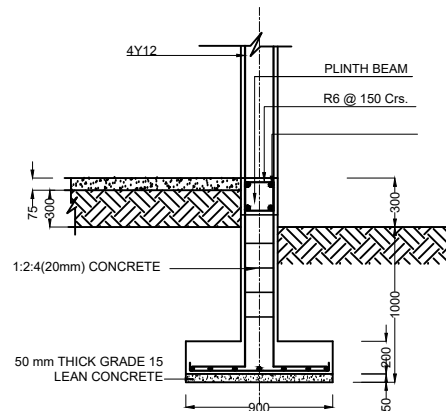


DETAILS AT COLUMN C2
SCALE - 1:25

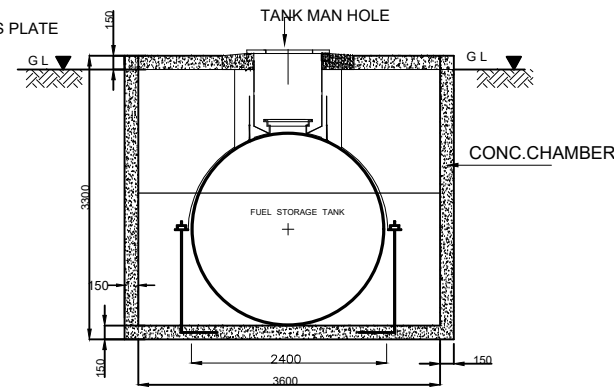

DETAIL OF UNDER GROUND FUEL TANK INSTALLATION

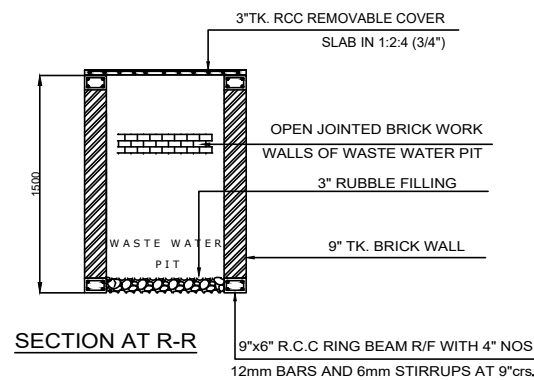


SECTION AT R-R

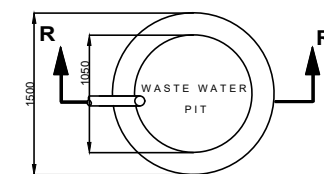


PLAN


DETAIL OF WASTE WATER PIT
SCALE : 1:50

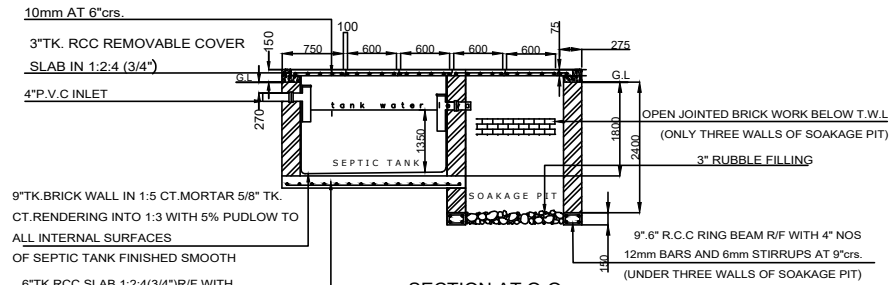


SECTION AT Q-Q

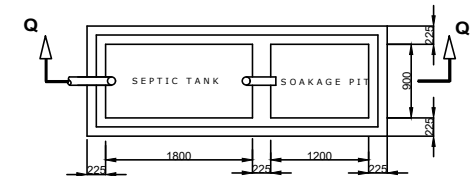


PLAN
DETAIL OF SEPTIC TANK
SCALE : 1:50

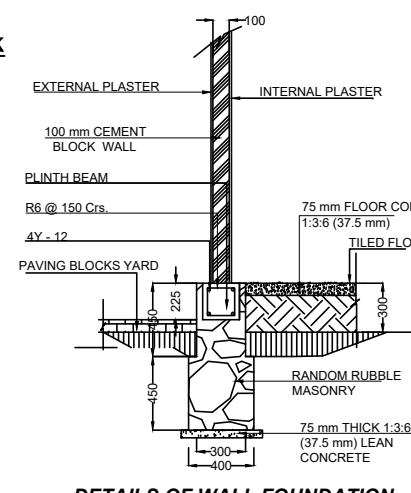

DETAILS OF WALL FOUNDATION
SCALE - 1:25

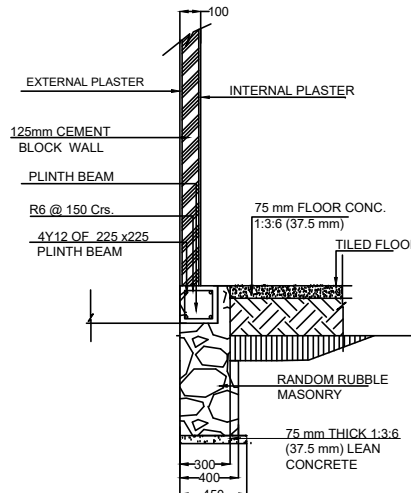

DETAILS OF BLIND WALL FOUNDATION
SCALE - 1:25

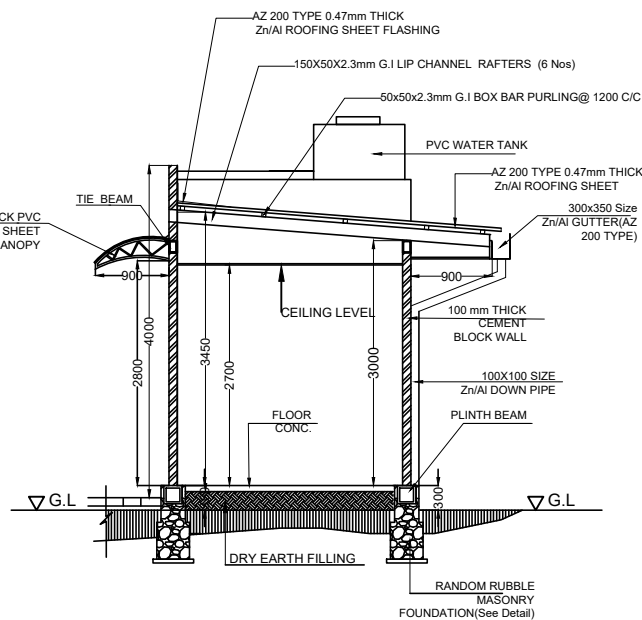

SECTION AT Y-Y
SCALE:1:50

PROJECT : MODIFICATION OF L.F.S.PUTTALAM					
TITLE: SECTION WITH DETAILS					
 CEYLON PETROLEUM CORPORATION ENGINEERING DEPARTMENT NO. 609, DR. DANISTER DE SILVA MAWATHA, DEMATAGODA, COLOMBO -09, TP. NO. 5661717, 5661818 FAX 5455408	Designed	R.S			
	Drawn	C.P	PRABATH		
	Checked	R.S			
	Approved	G.P.K.Wijekoon	Manager (E&P)		
	Scale	AS.SHOWN	Date:	08.05.2026	
Rev.No	Drawing No:		CEYPET/ENG/ 0654		Sheet: 02 of 02