


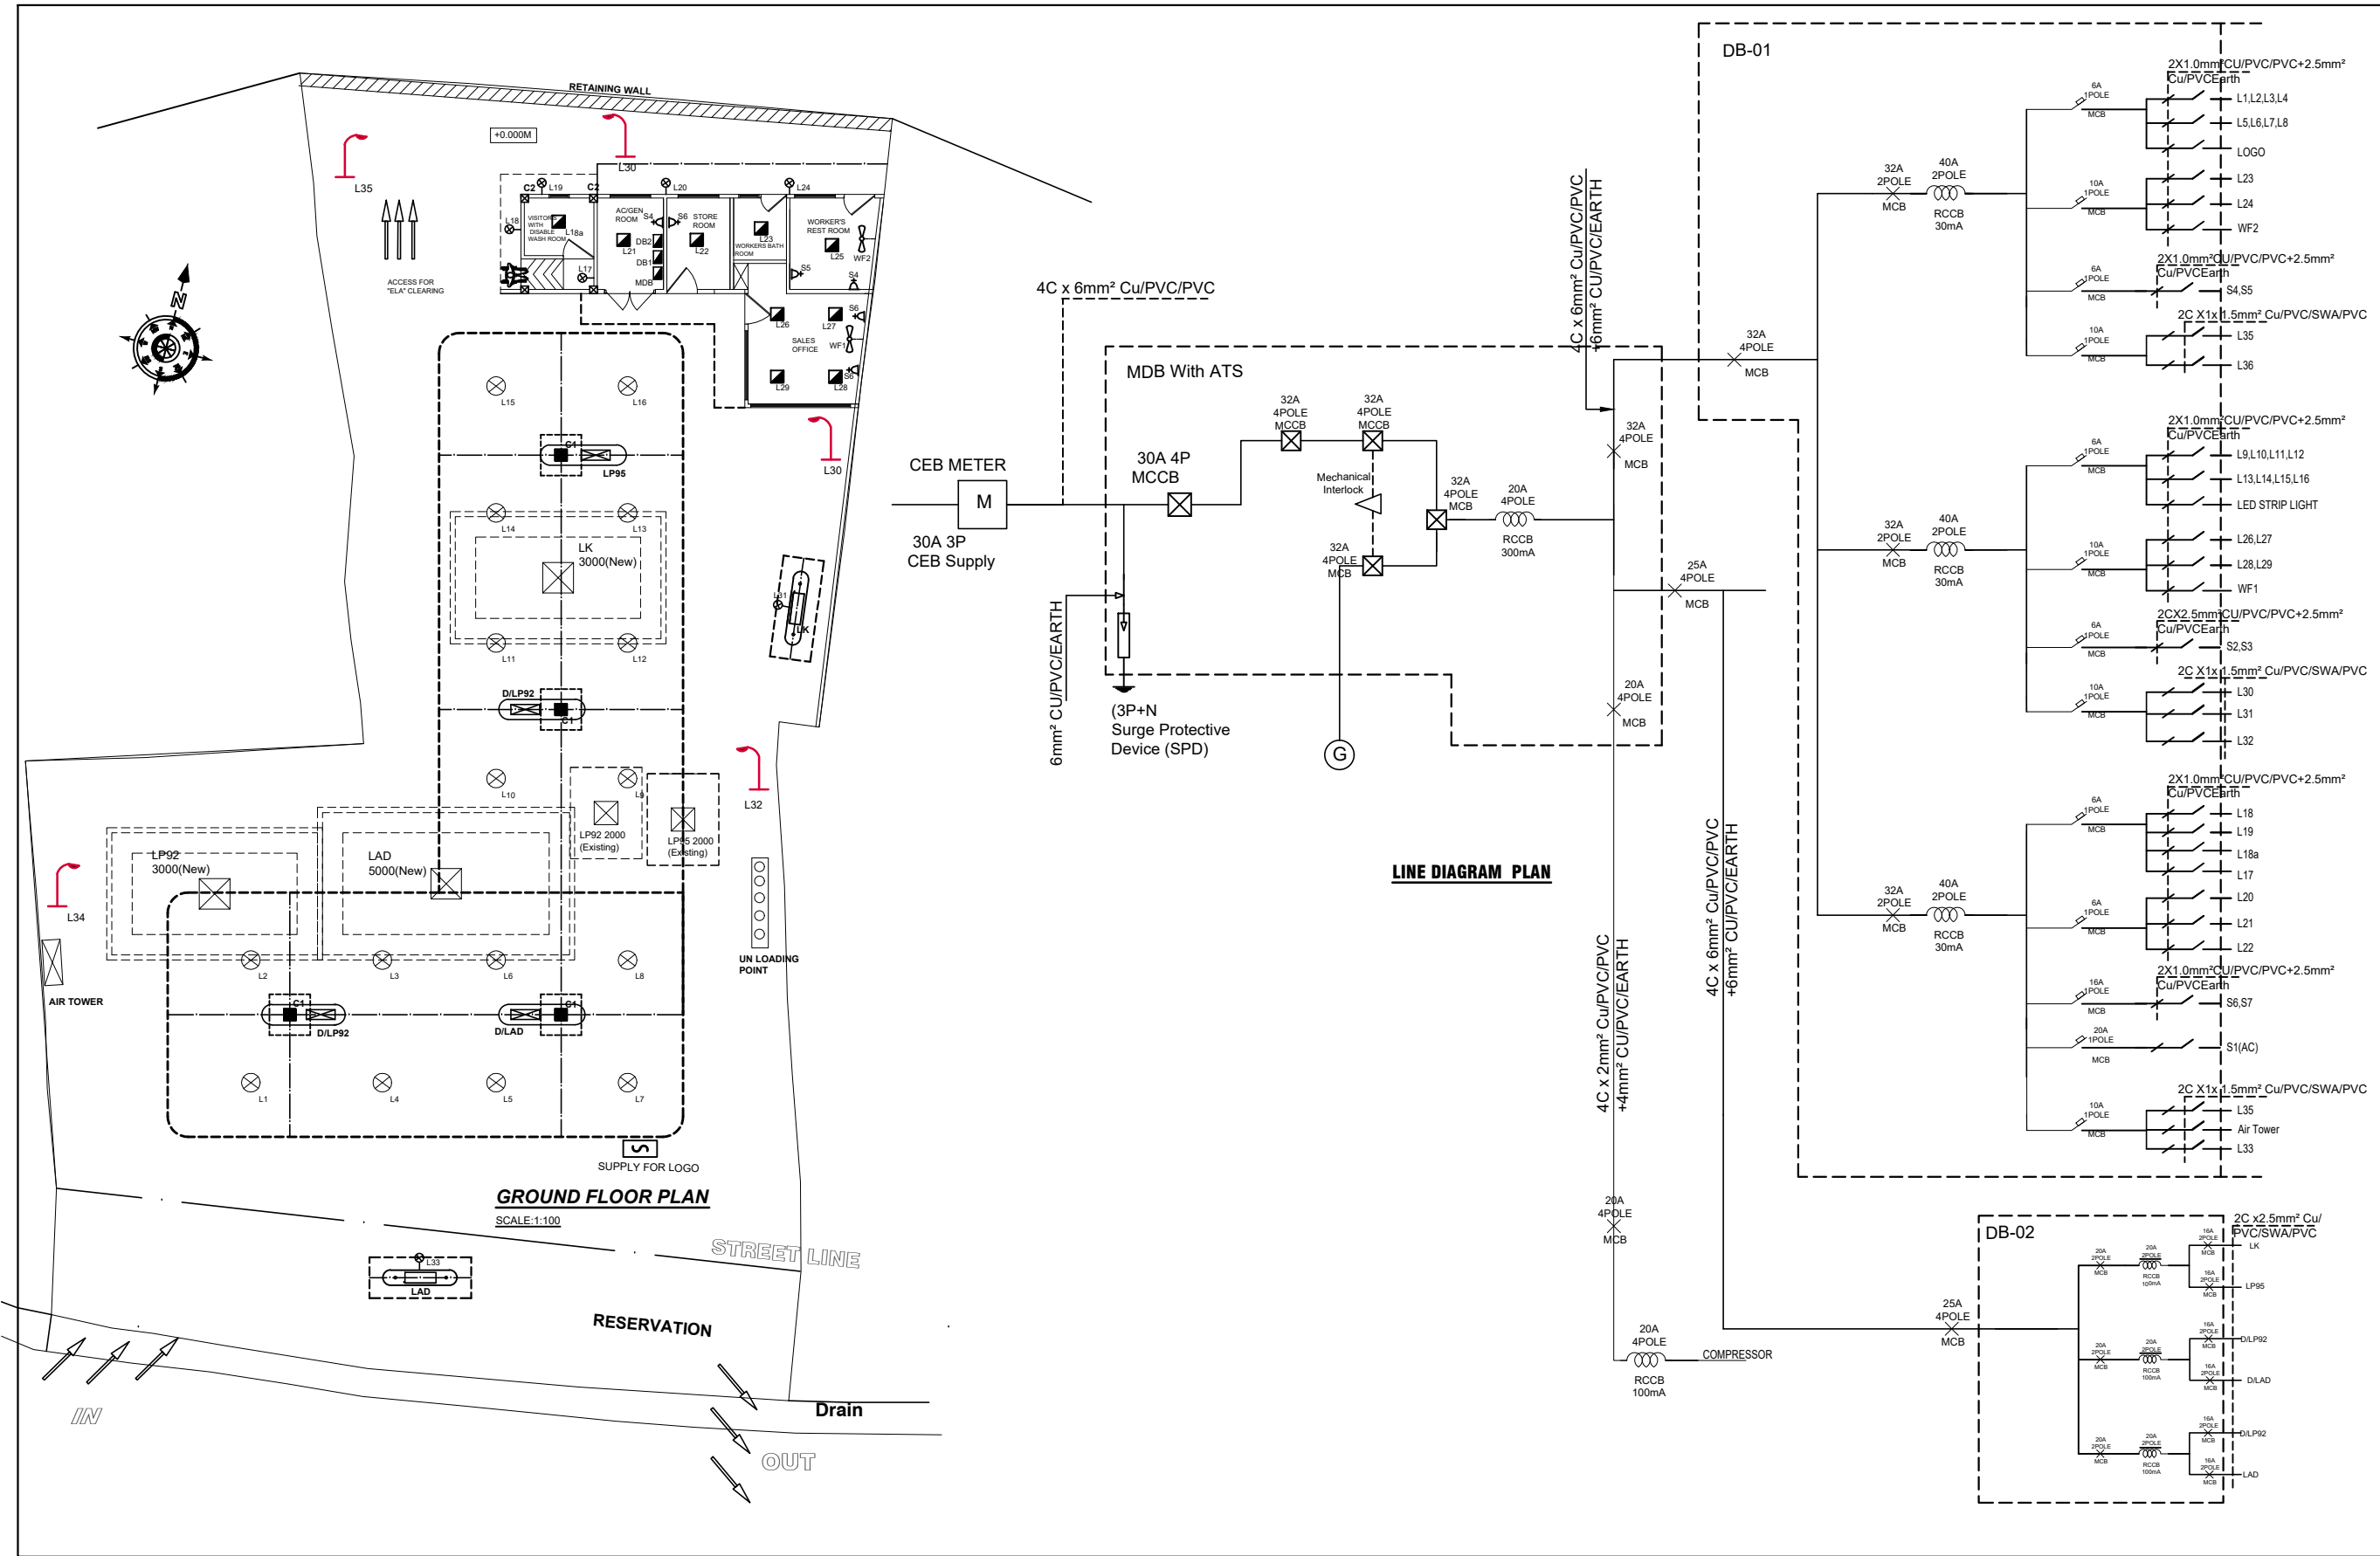

LEGEND		
TYPE	DESCRIPTION	SYM.
	LED 100W HIGH DAY LIGHT FITTING (2P 65)	
	PANEL LIGHT-CEILING RECESSED 18 W LED LAMP	
	YARD LIGHT FITTINGS WITH 100W LED BULB. (2P 65)	
	PENDENT LIGHT LED 11W	
	WATER PROOF WALL BRACKET LIGHT FITTING 15W LED	
	WALL FAN	WF
	SWITCH SOCKET OUTLET 13 A	S
	10A SWITCH	
	10A TWO WAY SWITCH	
	DISTRIBUTION BOARD	DB

01		20-06-2026
REV.	DESCRIPTION	DATE

**CEYLON PETROLEUM CORPORATION**

ENGINEERING DEPARTMENT
NO. 609,
DR. DANISTER DE SILVA MAWATHA,
DEMATAGODA,
COLOMBO -09.

TP. NO. 5661717, 5661818
FAX 5455408

PROJECT
MODIFICATION OF LANKA FILLING
STATION AT PUTTALAM
-ABHUTHAHIR

TITLE
ELECTRICAL DIAGRAM

ENGINEER
P.BOMBUGALA

DRAWING NO
CEYPET / ENG / 0654- E

SCALE 1:100	DATE 20-06-2026
-----------------------	---------------------------

DRAWN BY PRABATH

CHECKED BY

APPROVED BY ENGINEERING & PREMISES MANAGER