
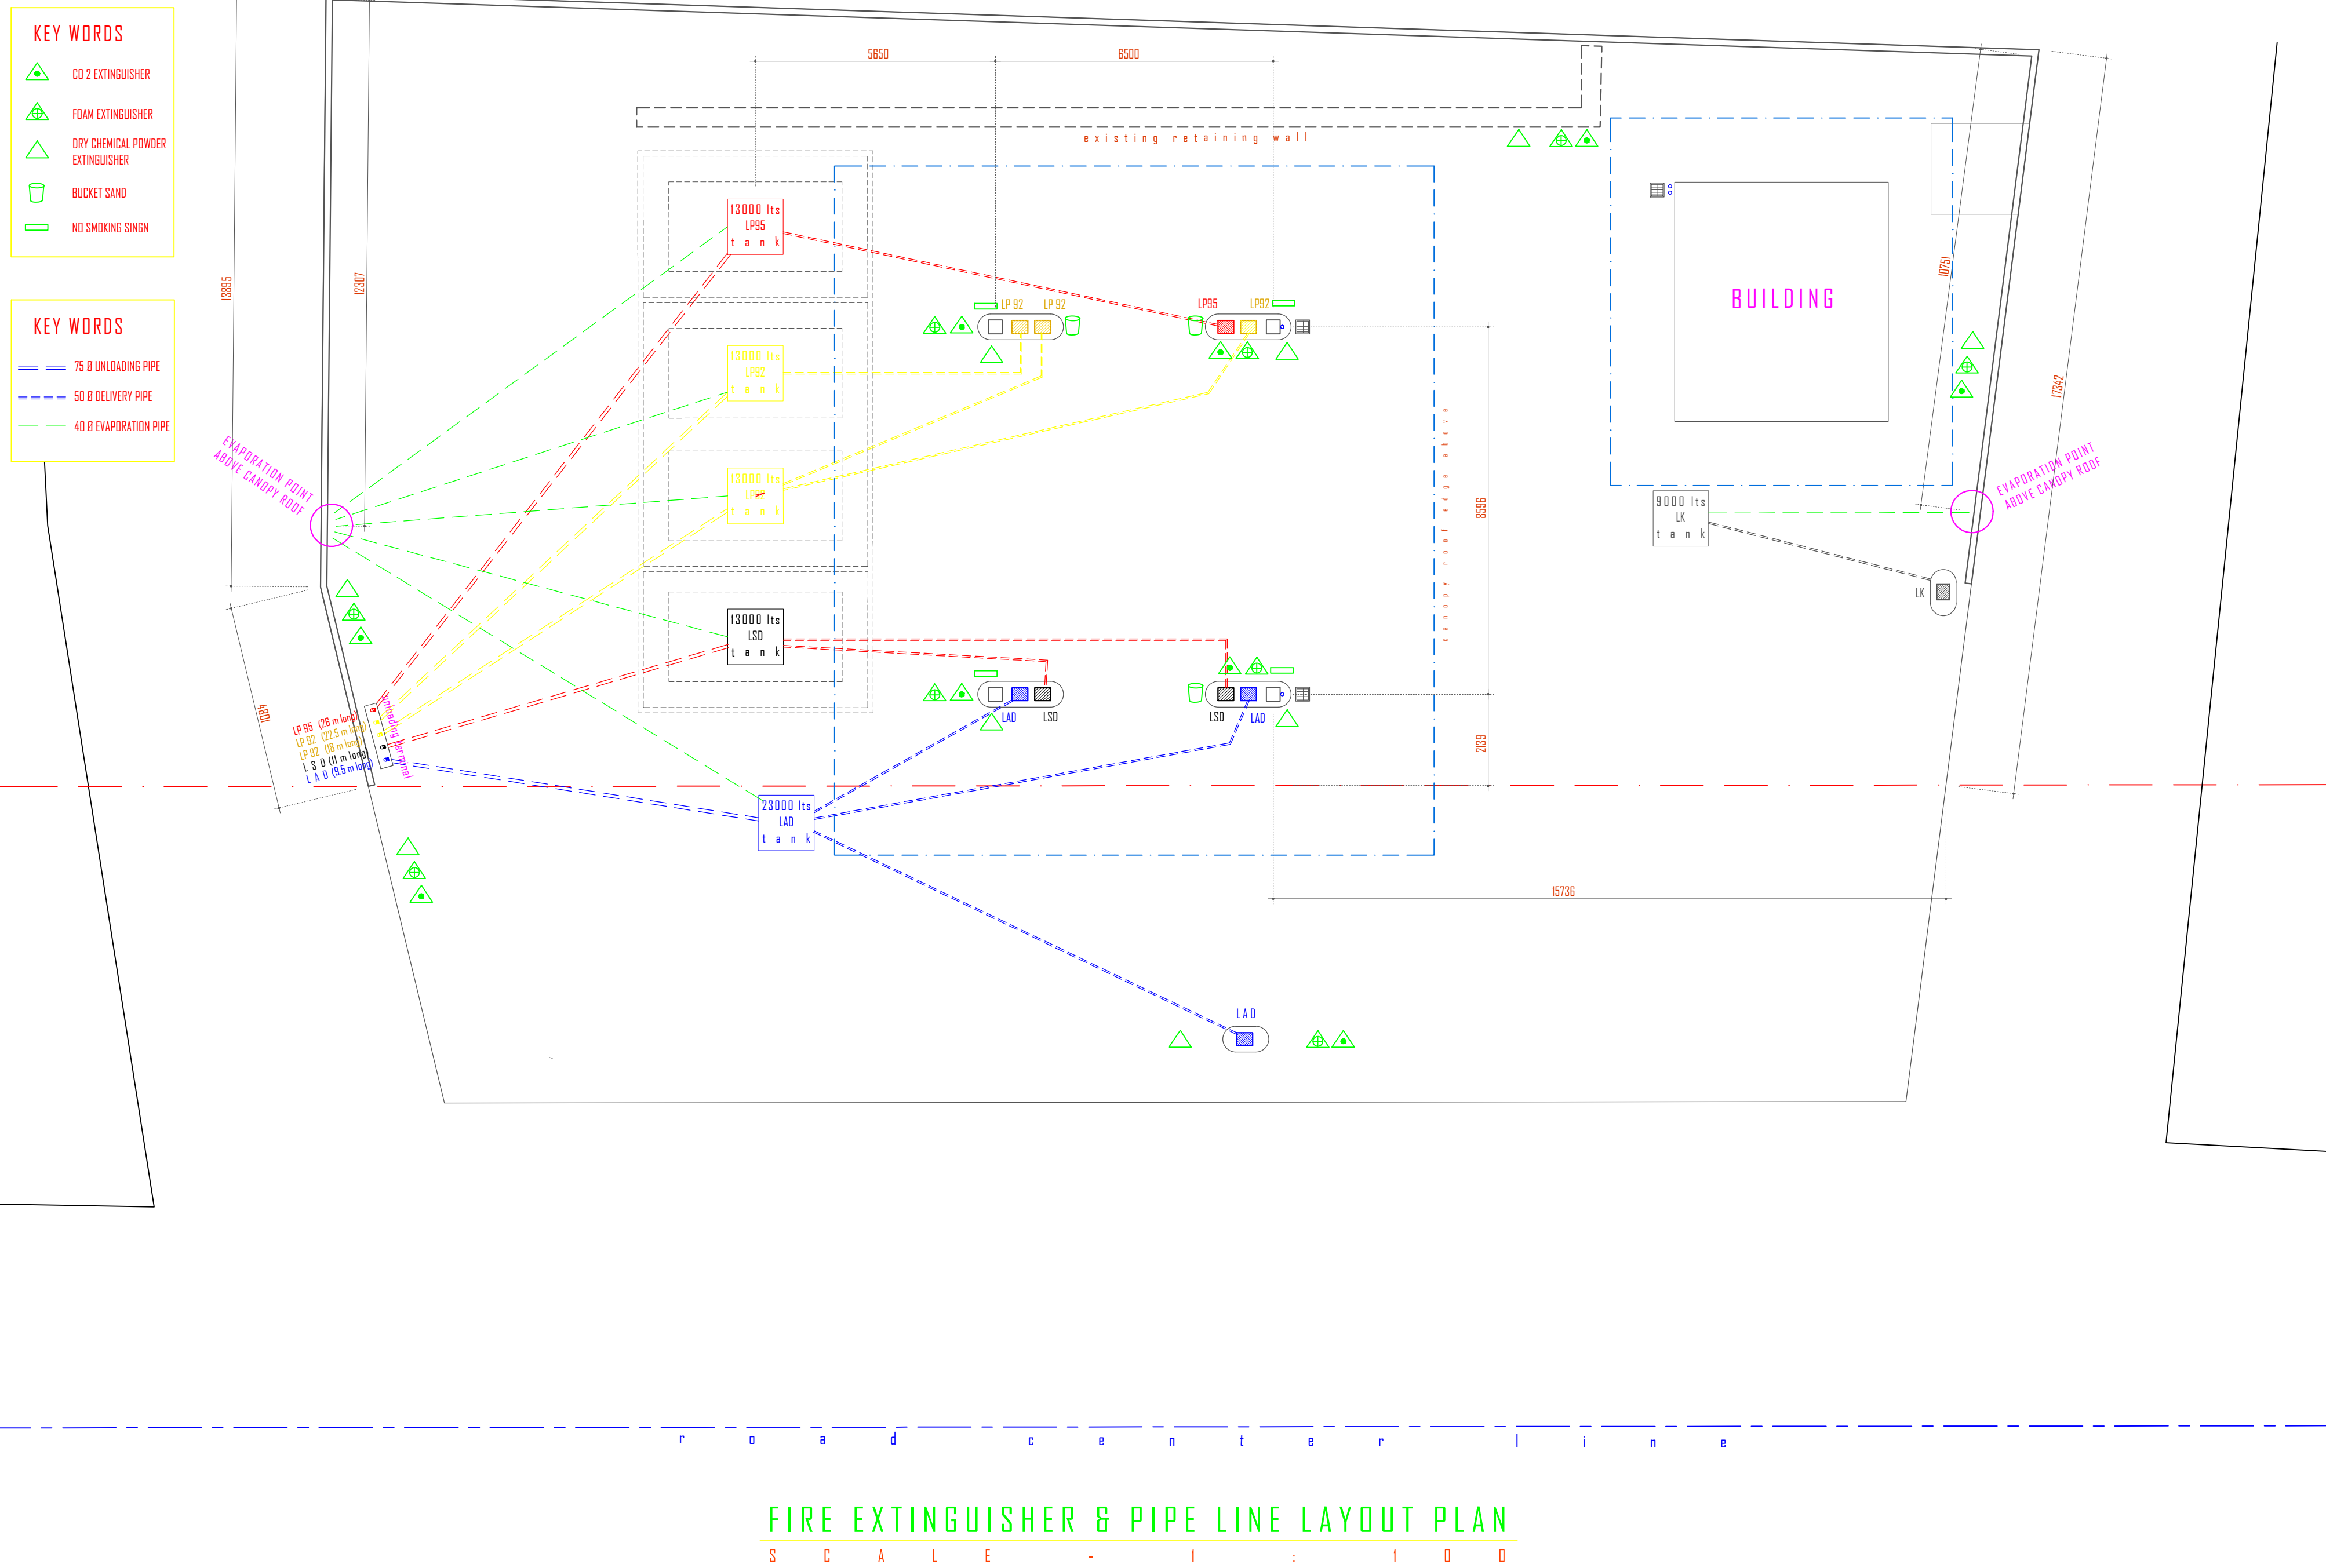


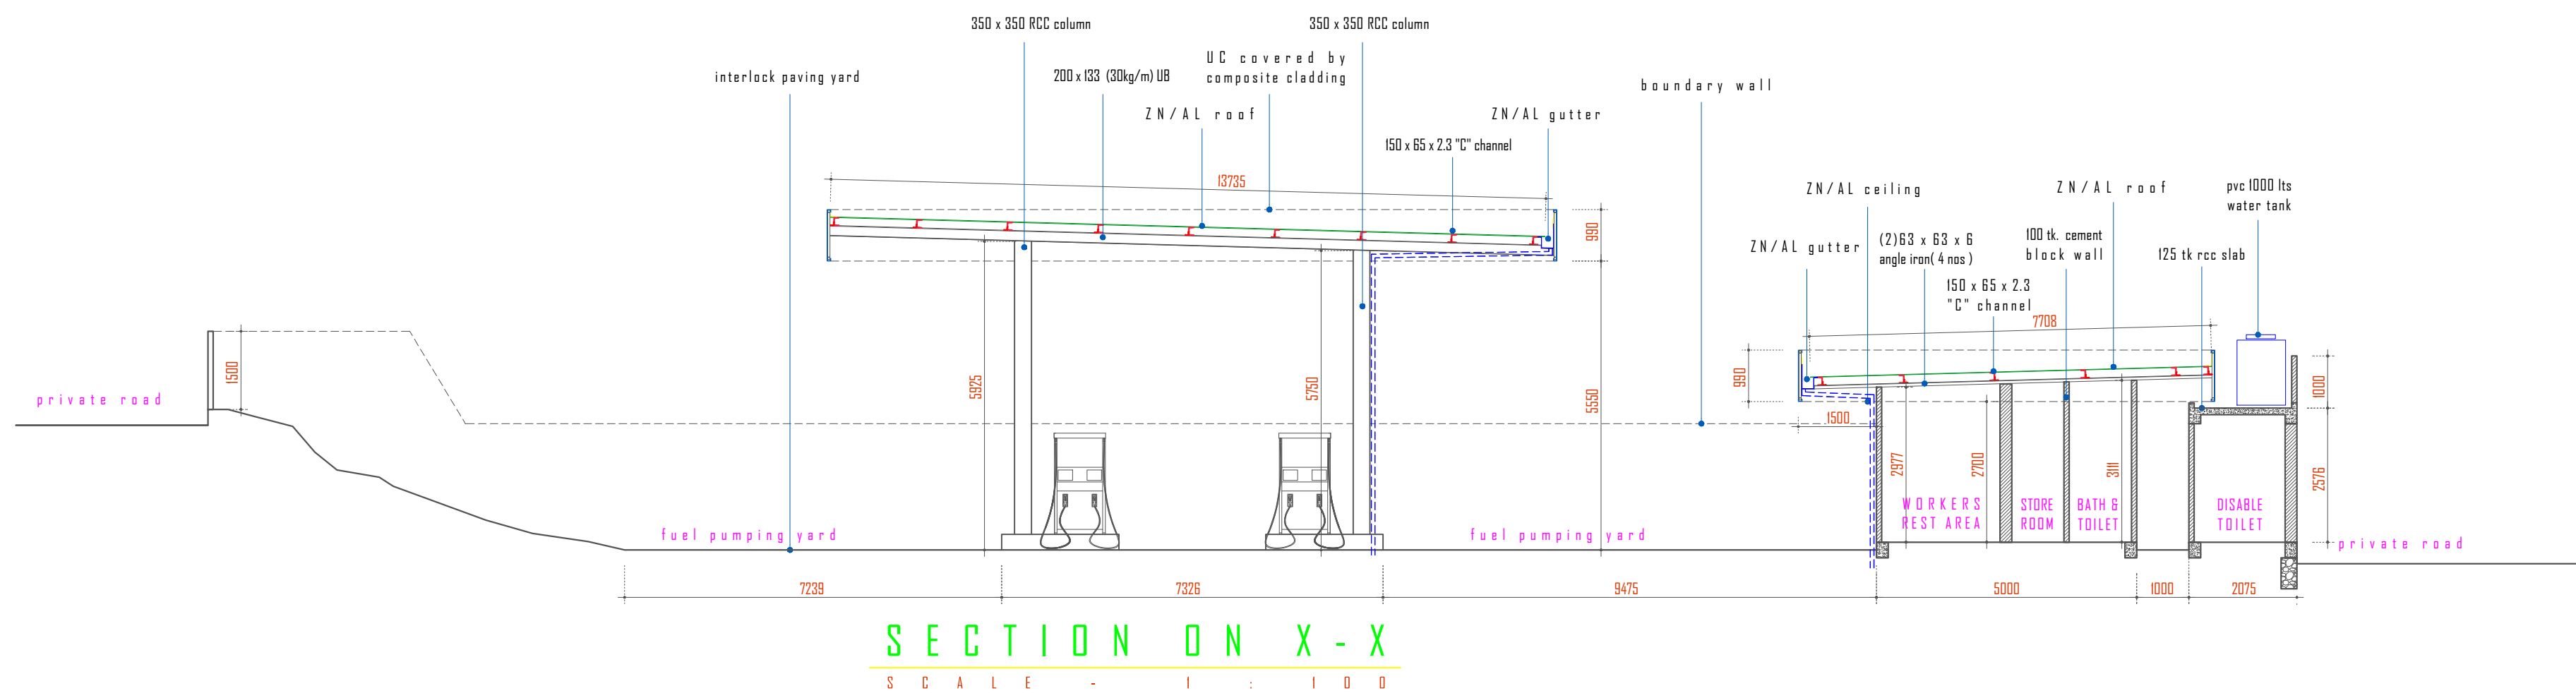

					COUNCIL	04 - MAY - 2026	ARCHITECTURAL DESIGN A THULGAMA	ENGINEERING DESIGN R. SIVASHANKAR	PROJECT ENGINEER GAYAN WEJEKDON	CEYLON PETROLEUM CORPORATION ENGINEERING & PREMISES Dept. NO-609, DR. DENISTER SILVA MAWATA, COLLOMB - 09. T.P. NO - 0117296100 EMAIL - engineering@ceypetco.gov.lk		
						Printed Scale - 1:100 Sheet - A0	PROJECT MODIFICATION OF LANKA FUEL FILLING STATION MPSC (AC NO *****) AT KANDY ROAD, KARALIYADDHA.					
Engineering & Premises Manager	checked by	applicant	chartered engineer	chartered architect		Drawing No - ceypetco/eng/0568 (A)						